


PELHAM ESTATES SECT. # 1

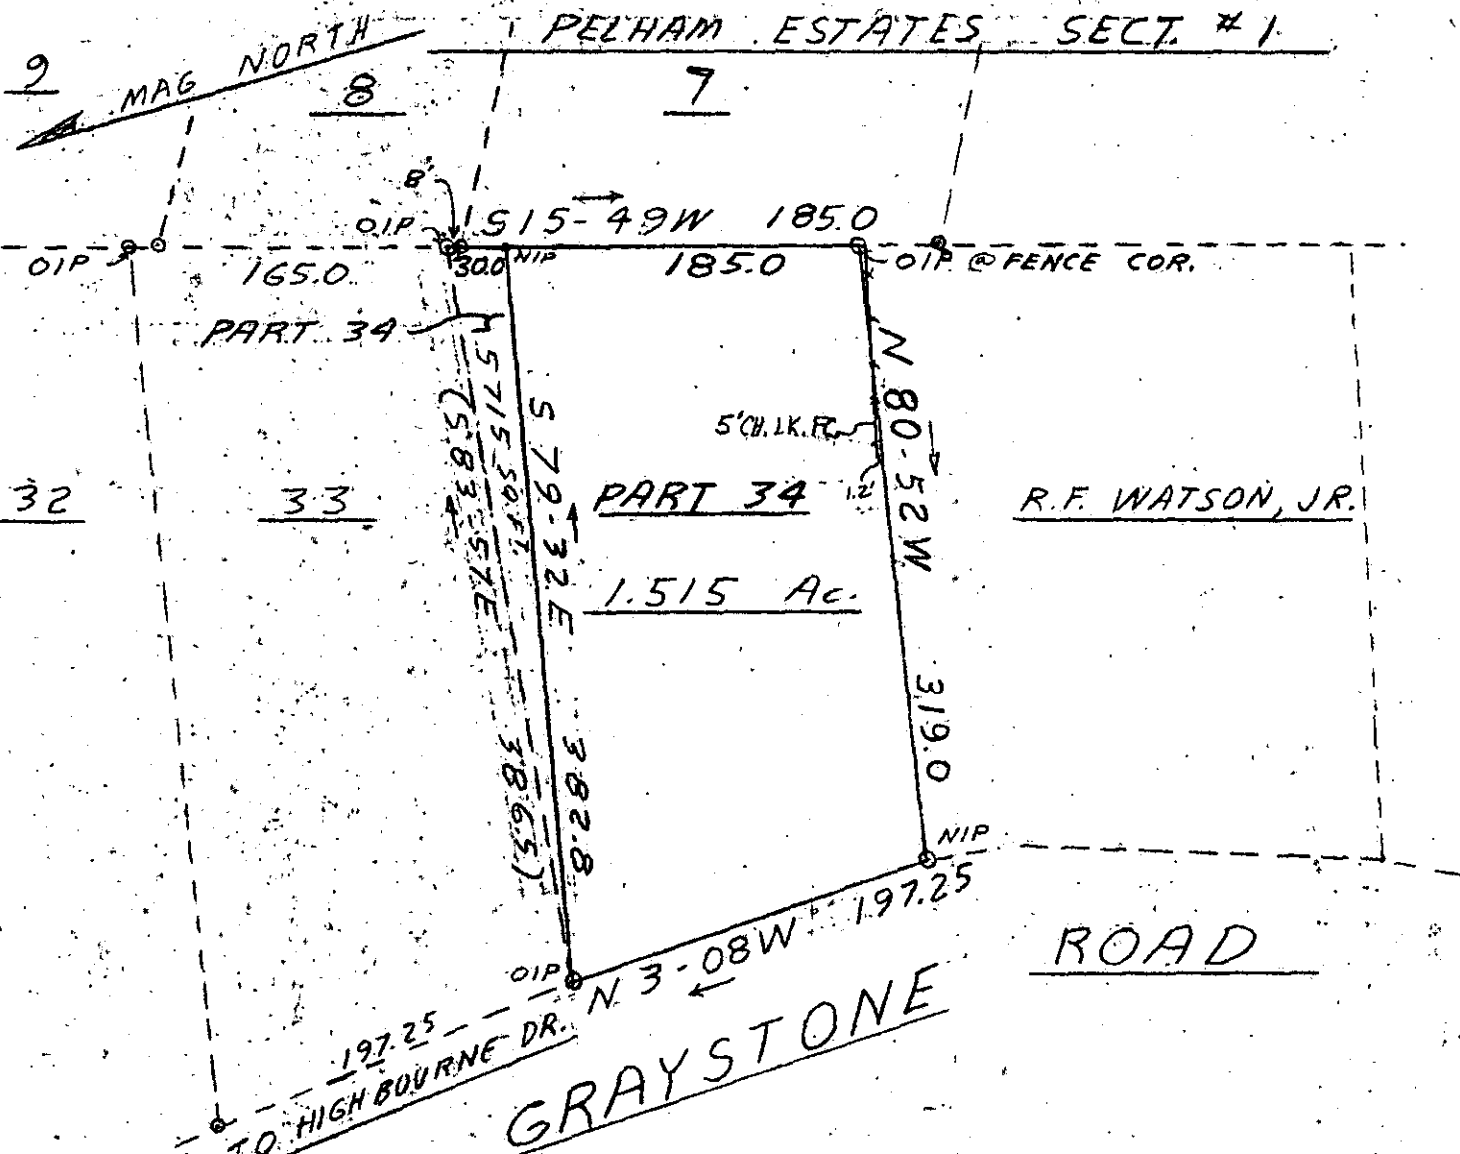

FILED  
GREENVILLE CO. S. C.  
DEC 2 4 25 PM '77  
DONNIE S. TANKERSLEY  
R.M.C.

DEC 2 '77

✓ 6-K-73

17084

REVISED 11-21-77



SEAL

STATE OF SOUTH CAROLINA  
GREENVILLE COUNTY

WATSON ORCHARD  
LOT 34

PROPERTY OF  
ANNE S. BLAKELY  
JAMES C. BLAKELY, JR.

MICROFILMED  
FREELAND & ASSOCIATES  
Engineers • Land Surveyors  
GREENVILLE, S. C.

SURVEY	JRF
DRAWN	JRF
CHECK	JRF
SCALE	1" = 100'
DATE	10-12-77
DWO. NO.	77-1800

Oct 10 1977 DE02 77-158