


DEC 14 1977

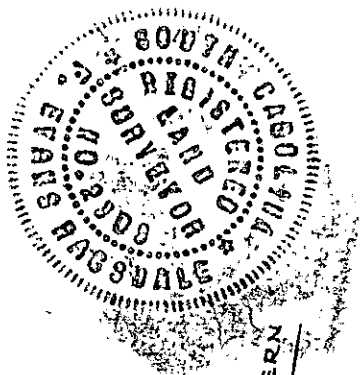

ALLEN D. SOUTHERN

ALLEN D. SOUTHERN


JEANETTE
COTHRAN

JOHNNY GRAHAM

DONNIE S. TANKERSLEY
R.M.C.

FILED
GREENVILLE CO. S.C.

DEC 14 10 48 AM '77

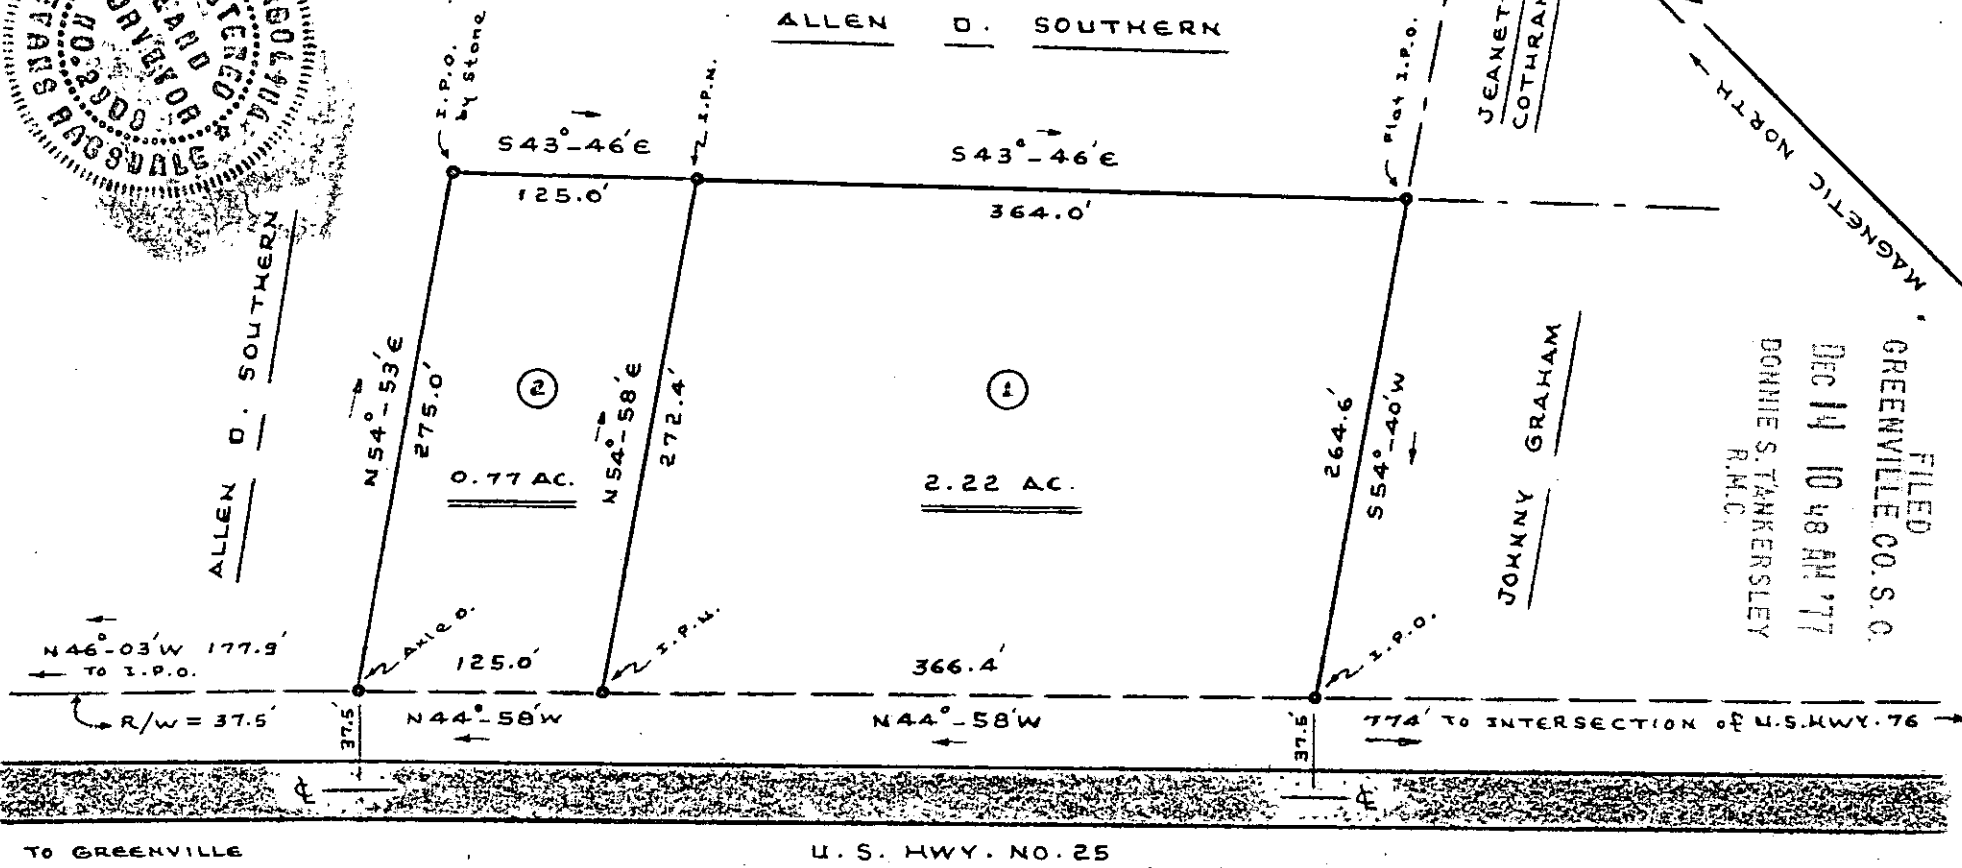

South Carolina
Greenville County
Dunklin Township

SCALE: 1" = 100'

PROPERTY SURVEY for W. L. CHEEK & WINNIE D. CHEEK

MICROFILMED

Lot No. 1 to be conveyed to Heyward F. Heasin.

✓ 6 K - 95

18115

GCTO

F. E. Ragsdale, S.C.R.L.S. - 2303

Honey Path, S.C. Rt. 1 - 1.00CI
2 DE 14 77 242
Tel. 369-7245

surveyed August 23, 1976