


JAN 11 1978

HART

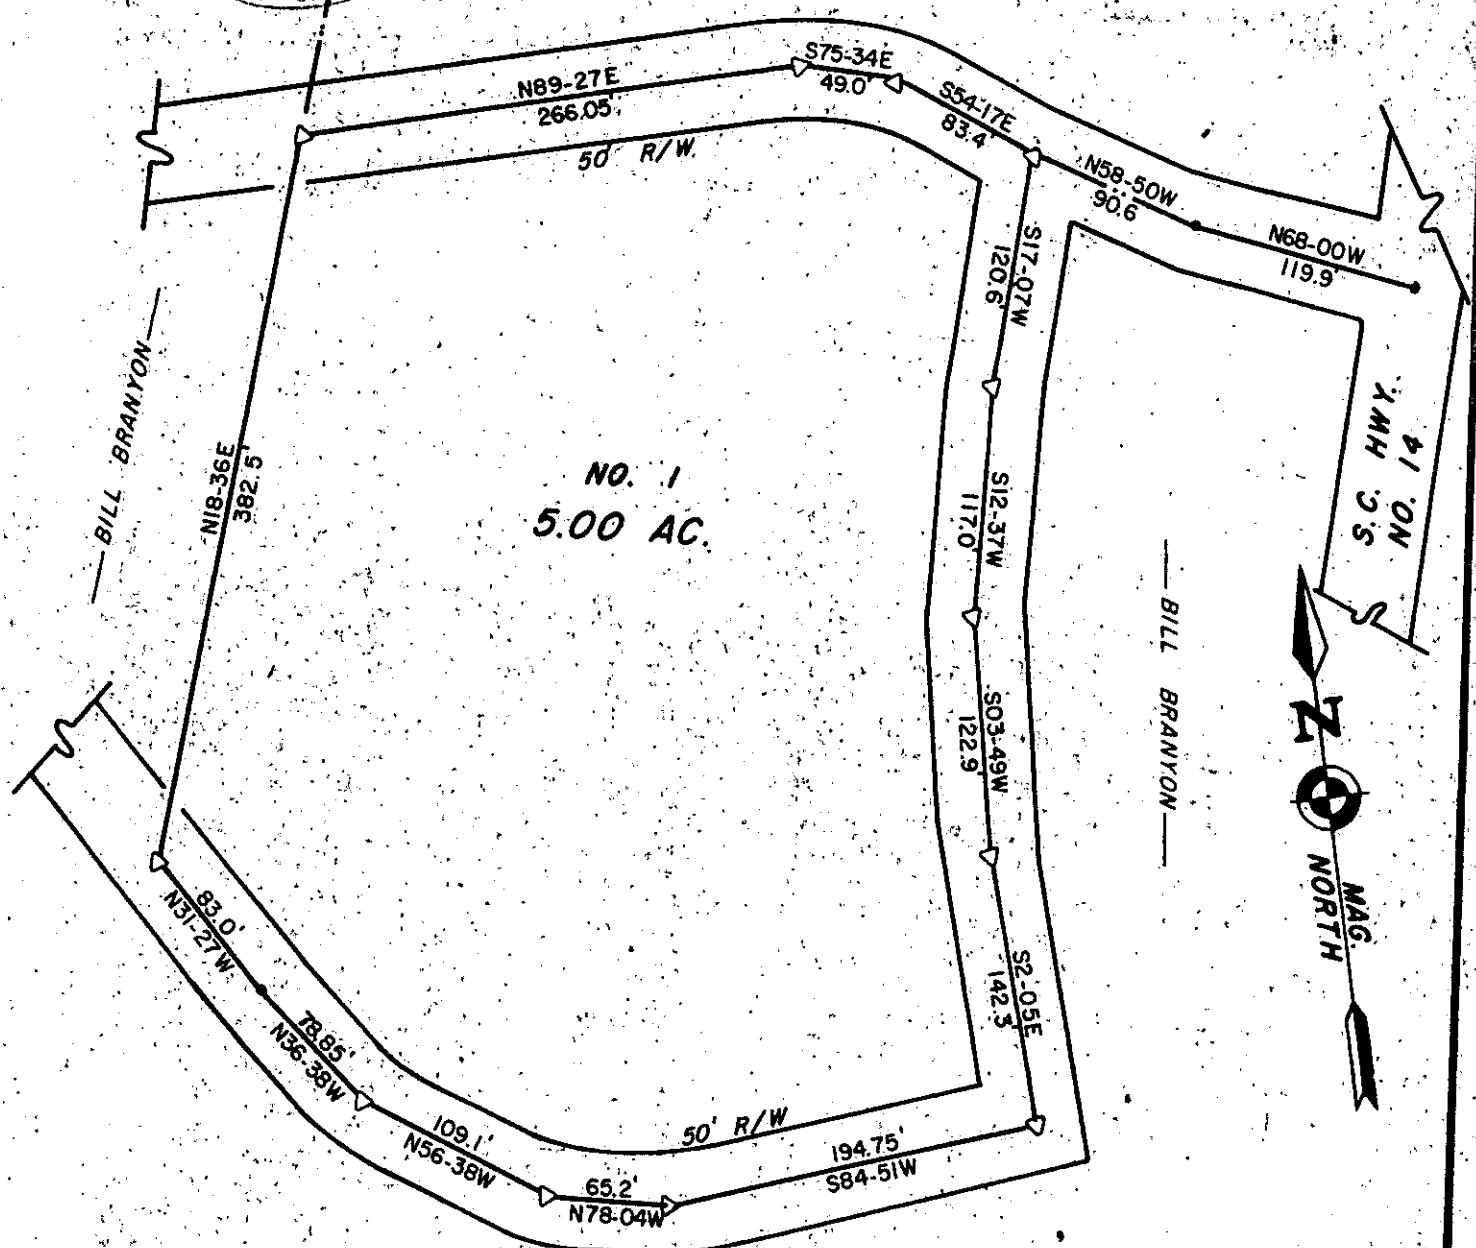

S.C. HWY. NO. 14

BILL BRANYON

BILL BRANYON


20770

BILL BRANYON

16-L-50

TITLE	
PROPERTY OF WM. E. & MARY B. BRANYON	
STATE SOUTH CAROLINA	COUNTY GREENVILLE
SCALE 1" = 100'	DATE AUG. 20, 1976
	REF. NO. GCTO

LEGEND	
●	IRON PIN (OLD)
○	IRON PIN (NEW)
△	NAIL & CAP
□	AS NOTED
GRAPHIC SCALE	
50 0 100	
ROBERT R. SPEARMAN Registered Surveyor 3615 Post Office Box 6 Easley, South Carolina 29640	
2 JAN 11 78	

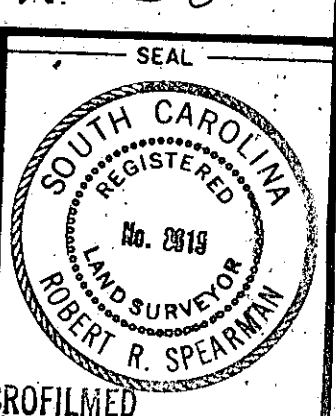

MICROFILMED

1.00CI