


FILED
GREENVILLE, CO. S. C.

FEB 2 3 39 PM '78

DONNIE S. TANKERSLEY
R.M.C.

Stephenson

Magnetic

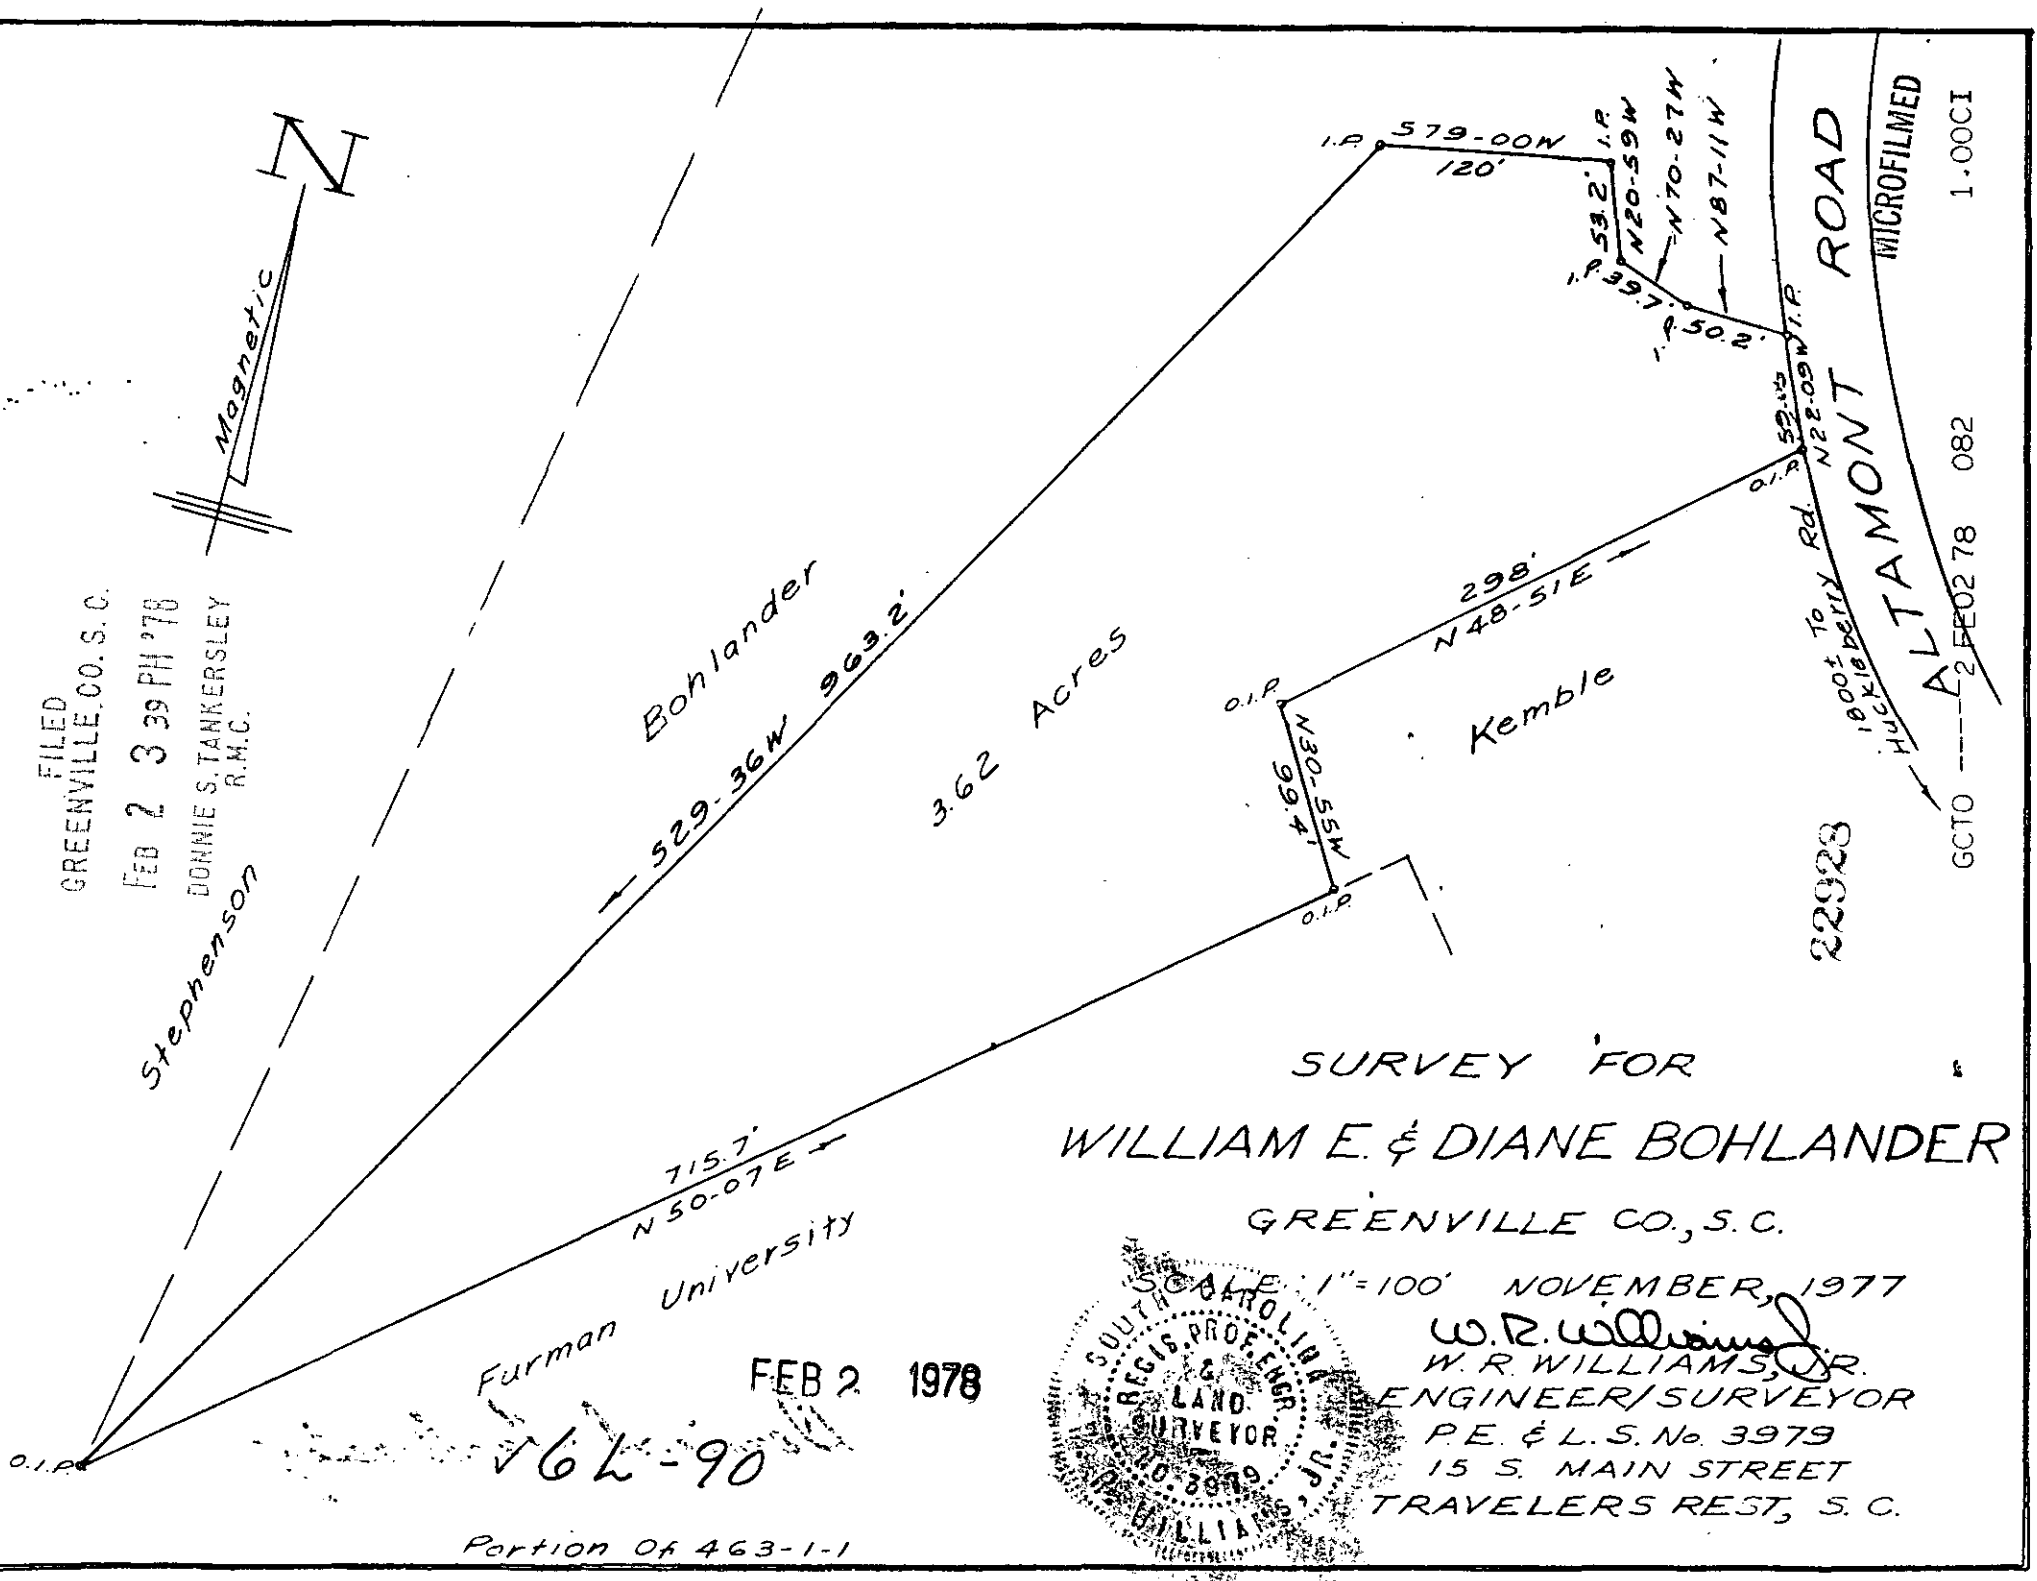

Bohlander

3.62 Acres

Kemble

22923

ALTAMONT ROAD

MICROFILMED

1.00CI

082

2 FEB 27 78

GCTO

SURVEY FOR
WILLIAM E. & DIANE BOHLANDER
GREENVILLE CO., S.C.

Furman University

FEB 2 1978

✓ 66-90

Portion of 463-1-1



SCALE 1"=100' NOVEMBER, 1977
W.R. Williams, Jr.
W. R. WILLIAMS, JR.
ENGINEER/SURVEYOR
P.E. & L.S. No. 3979
15 S. MAIN STREET
TRAVELERS REST, S. C.