


MAGNETIC

JACK H. MITCHELL III & MARIAN H. MITCHELL
DEED BK. 1012 PG. 443, PLAT BK. ZZ PG. 169

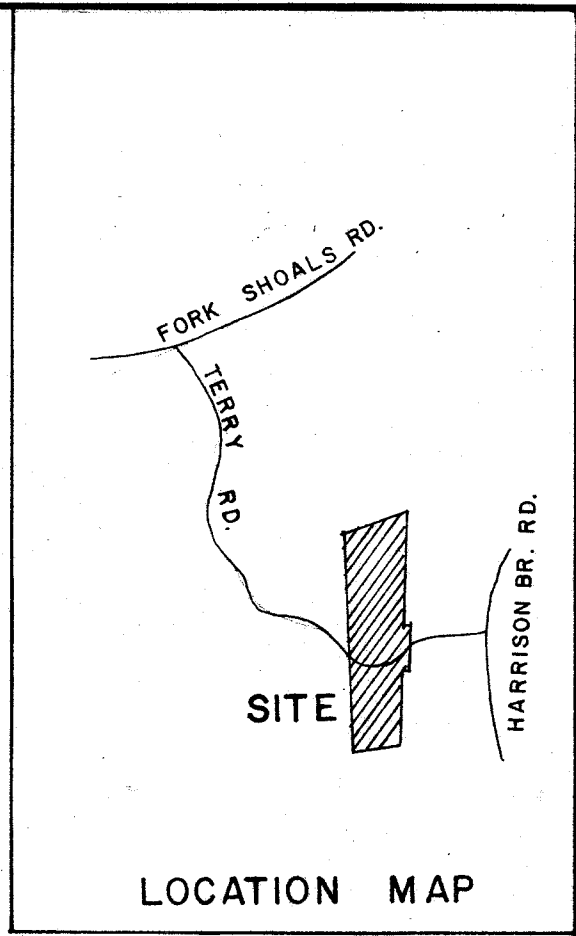


LEROY CANNON, ALLINE CANNON & ANN W. HARRIS
DEED BK. 1050 PG. 368

WEST VA. PULP & PAPER CO.
DEED BK. 568 PG. 139
PLAT BOOK LL PG. 157

GUDRUN G. BANNEN
DEED BK. 737 PG. 179

95.0 Acres (tot.)

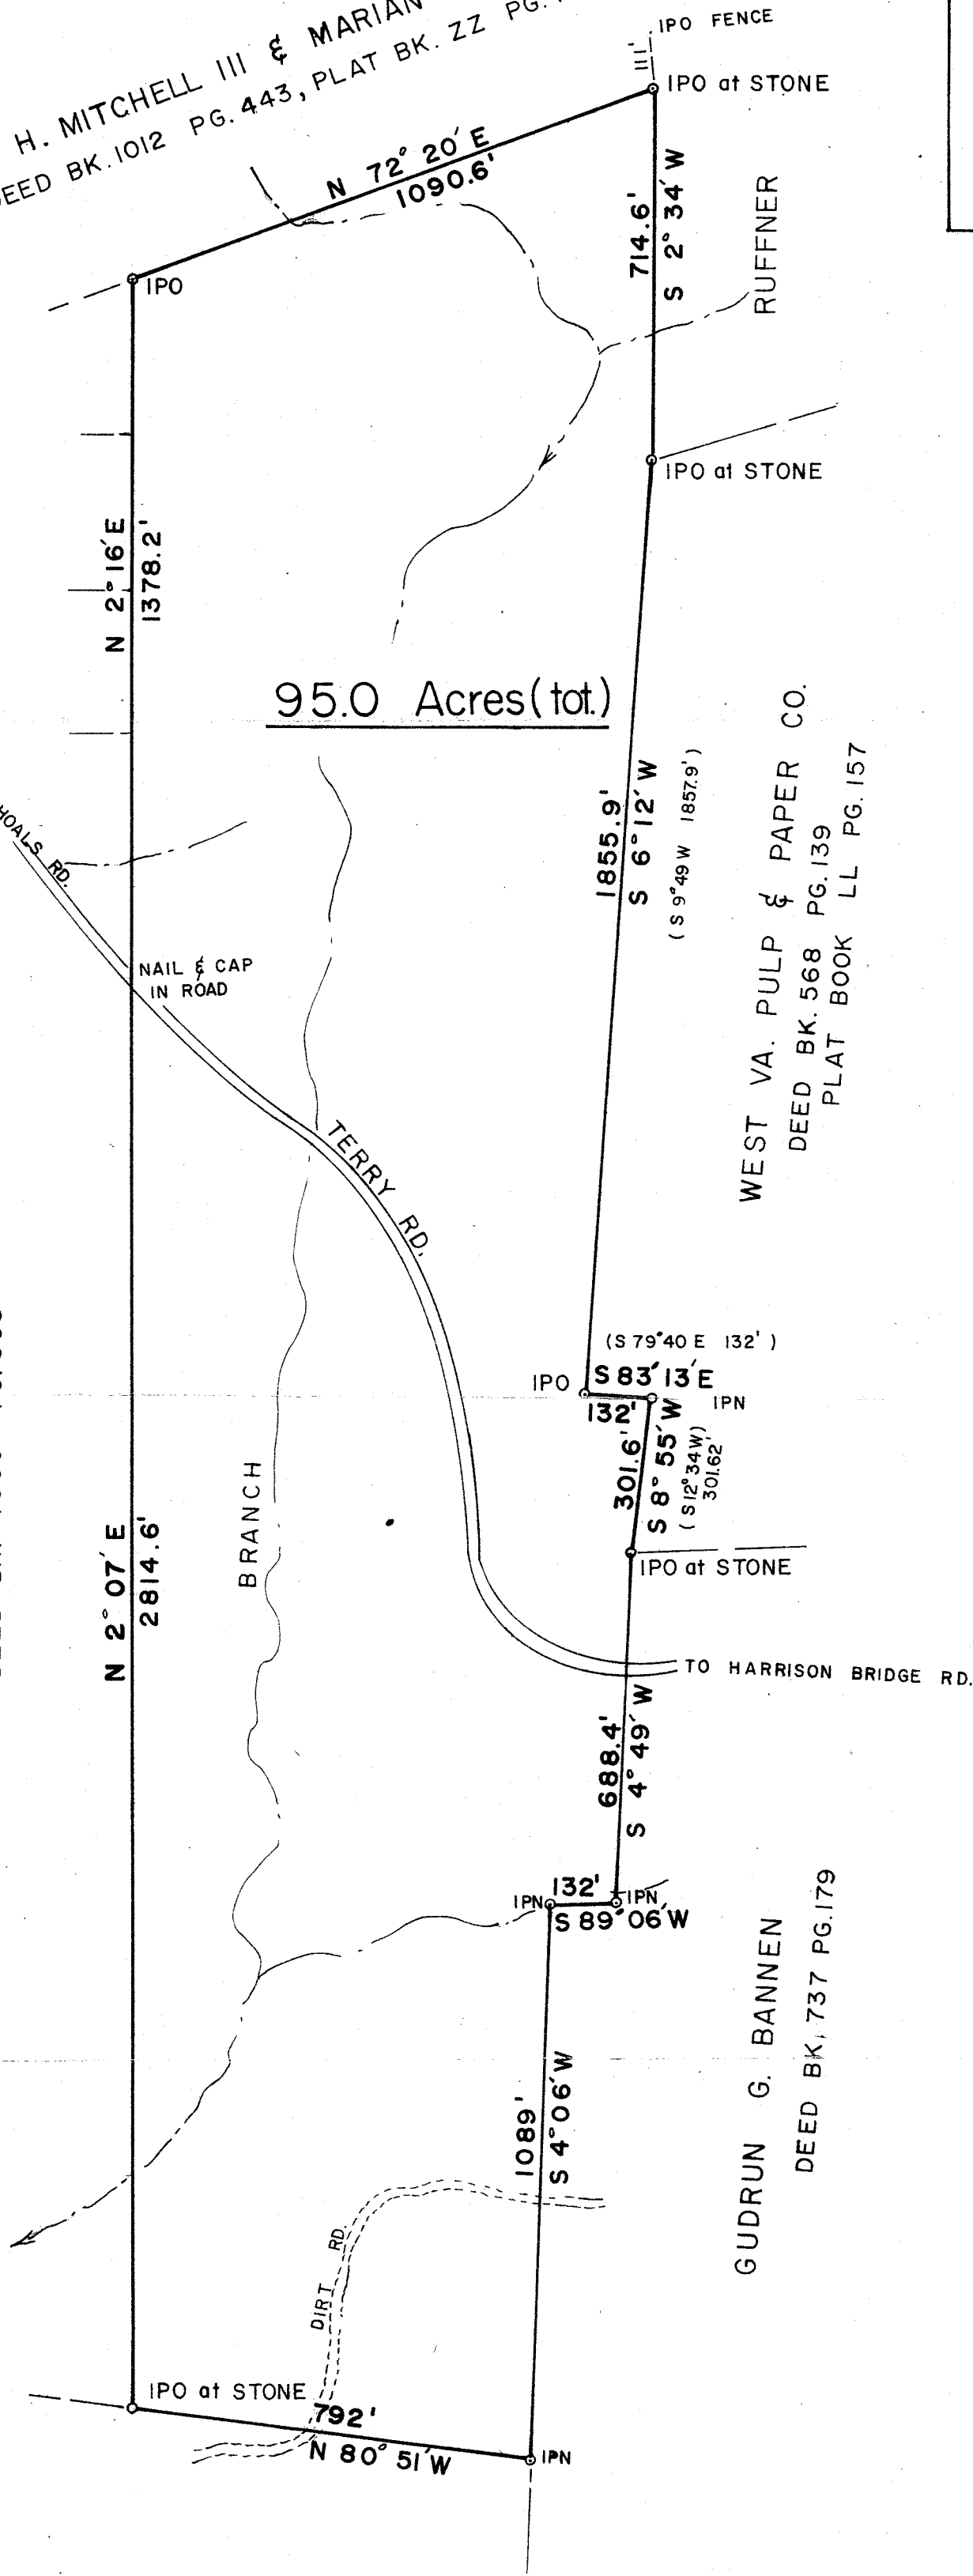

FILED
GREENVILLE CO. S.C.
JAN 27 4 11 PM '78
BONNIE S. TANKERSLEY
R.M.C.

JAN 27 1978

PLAT OF PROPERTY OF

J. A. ADAIR

22344

GREENVILLE COUNTY, SOUTH CAROLINA

SCALE: 1" = 300'

JANUARY 1978

MICROFILMED

John E. Woods

JOHN E. WOODS
S.C. R.L.S. 3980

16-m-6