


FILED
 GREENVILLE CO. S. C.
 Feb 1 4 31 PM '78
 DONNIE S. TANKERSLEY
 R.H.C.

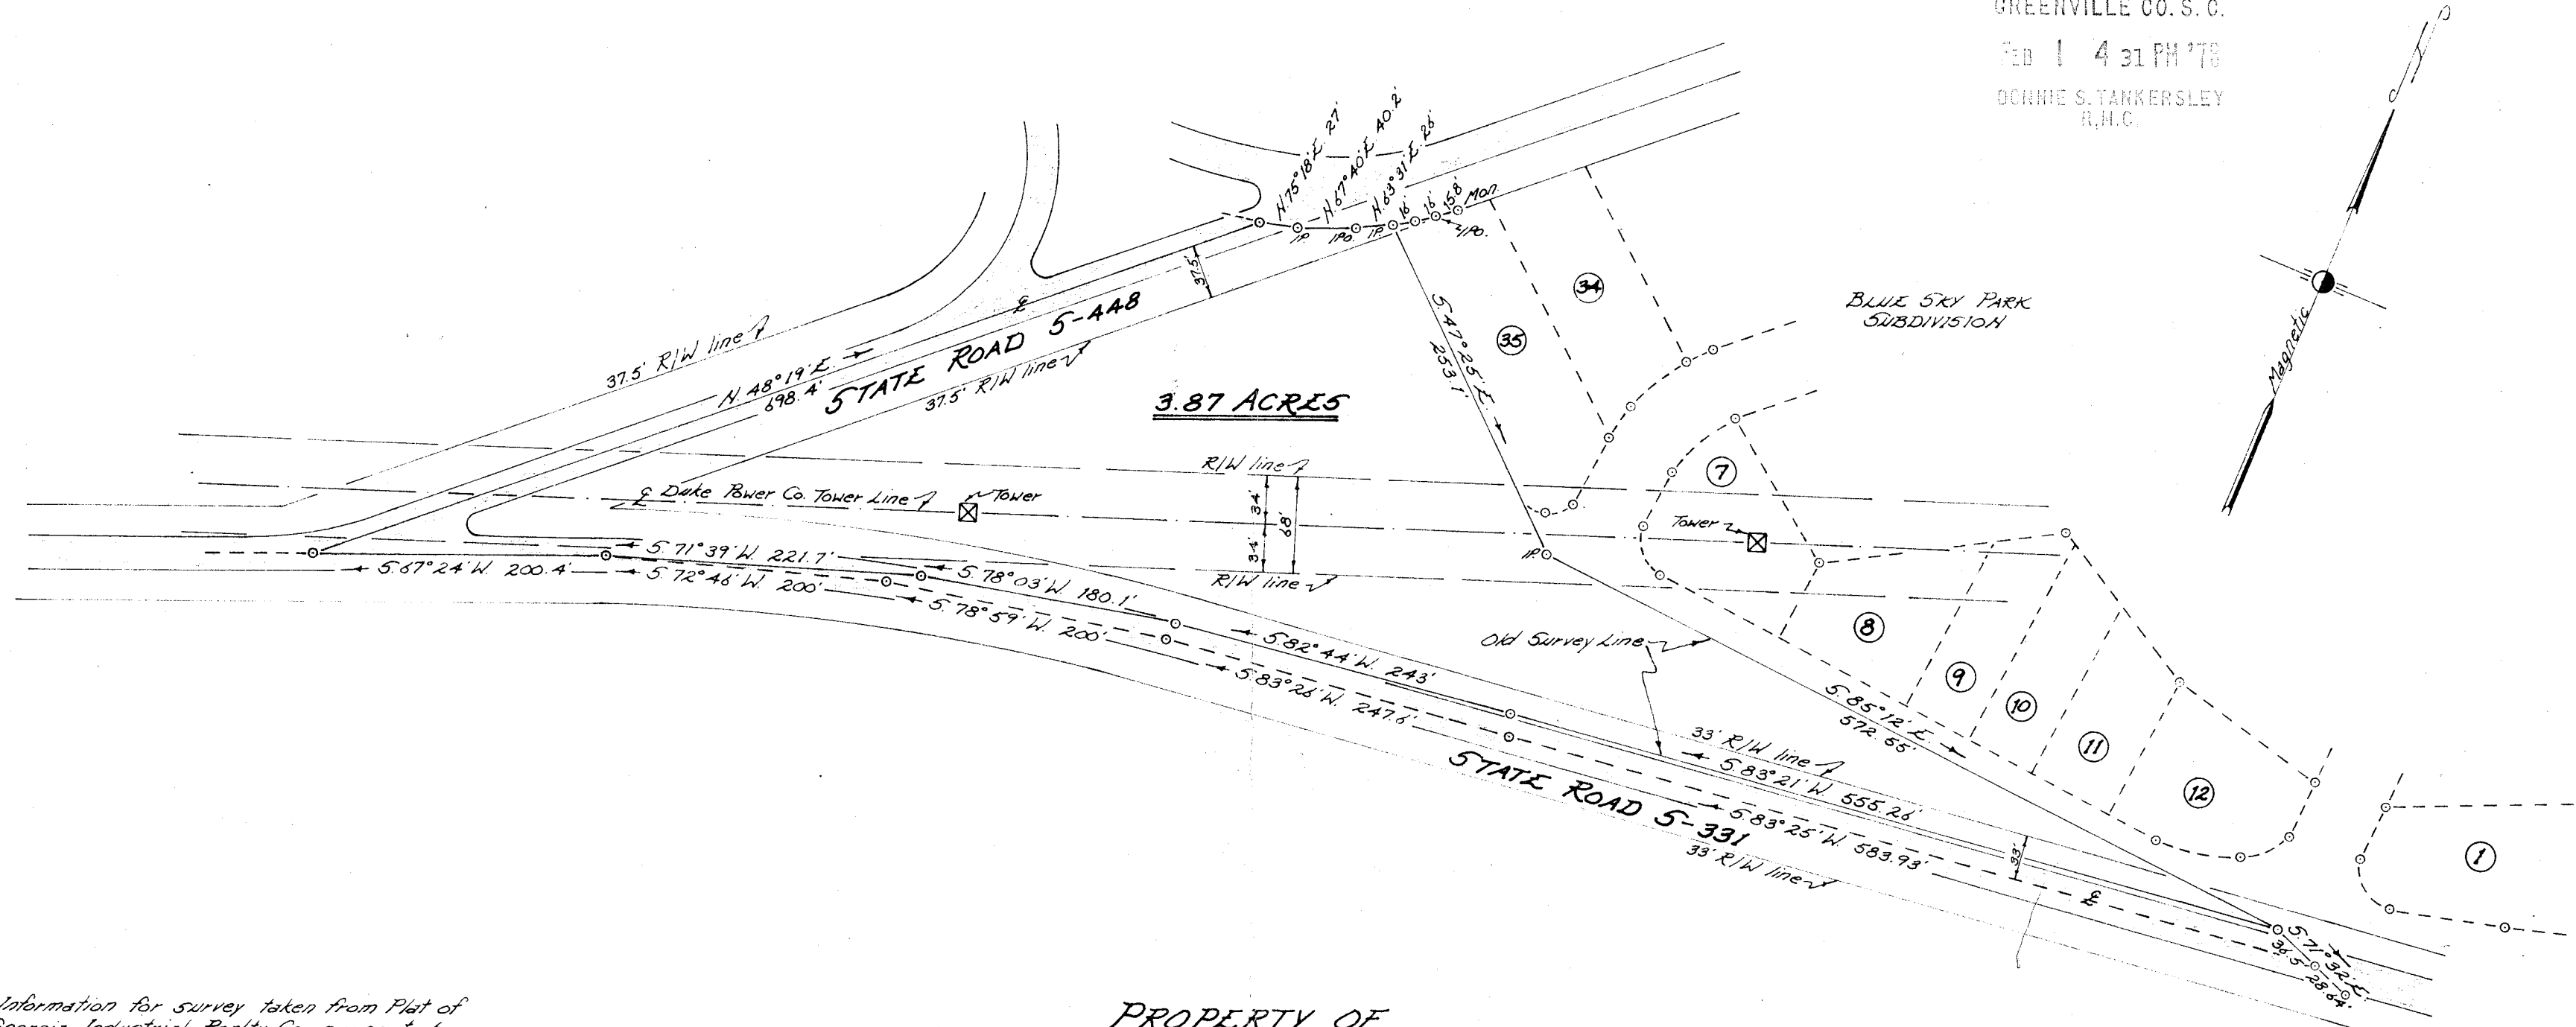


NOTE: Information for survey taken from Plat of Georgia Industrial Realty Co. property by Piedmont Engineers dated Nov. 1964 and recorded in Plat Book BBB, Page 55.

PROPERTY OF
MICHELIN TIRE CORPORATION
 Located approx. 7 miles South of Greenville
 GREENVILLE COUNTY, SOUTH CAROLINA

SCALE: 1" = 100 FEET
 JAN. 28, 1978

16-M-7

22778

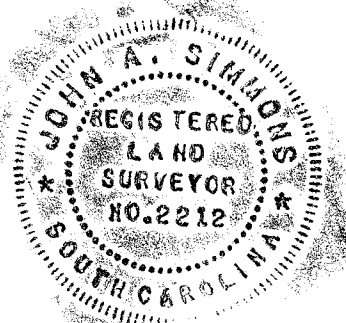

I hereby certify that the above survey is correct.

John A. Simmons
 Reg. Land Surveyor #2212

MICROFILMED



Tri-State Surveyors
 109 Few Street
 Greer, S. C. 29651