


MICROFILMED

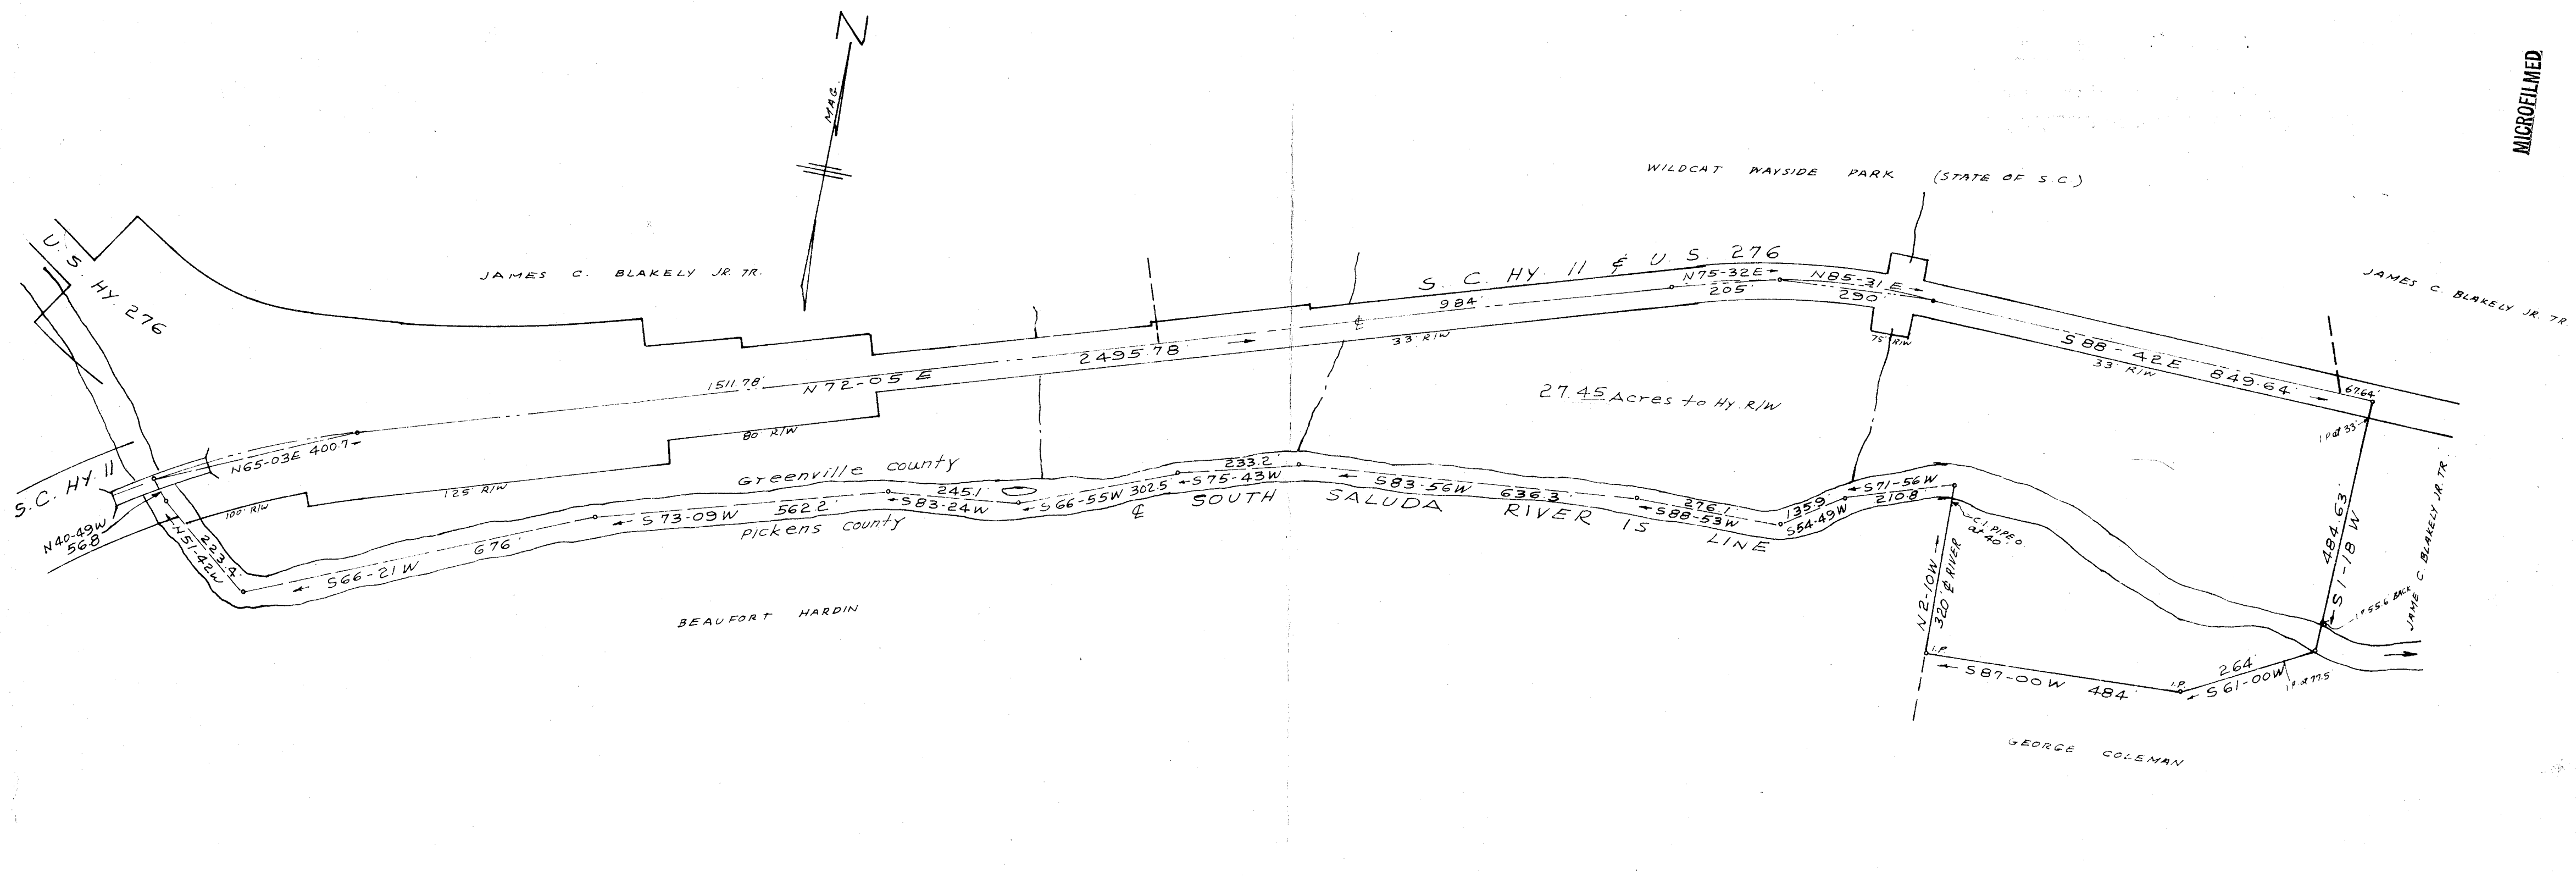

JAMES C. BLAKELY JR. TR.

WILDCAT WAYSIDE PARK (STATE OF S.C.)

S.C. HY. 11 & U.S. 276

JAMES C. BLAKELY JR. TR.

U.S. HY. 276

S.C. HY. 11

Greenville county

Pickens county

SOUTH SALUDA RIVER IS LINE

BEAUFORT HARDIN

GEORGE COLEMAN

27.45 Acres to Hy. R/W

PROPERTY OF

JAMES C. BLAKELY JR. TR.

NEAR CLEVELAND - GREENVILLE & PICKENS CO. S.C.

SCALE 1" = 200'

FEB. 16, 1978


25014

6-M-16

NOTE: 24.15 ACRES² IN GREENVILLE COUNTY
3.30 ACRES² IN PICKENS COUNTY

FEB 24 1978

FILED
GREENVILLE CO. S.C.
FEB 24 11 31 AM '78
DONNIE S. TANKERSLEY
R.M.C.

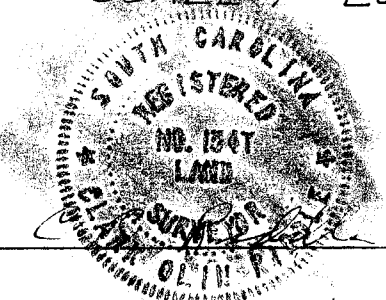

Reg. L.S. 1347 - Greenville, S.C.

84

DI 154 68 GCTO ----- 2 FE 24 78 912

3.00CI