



REVISIONS			
NO.	DATE	DESCRIPTION	BY
1			
2			
3			
4			

FILED
GREENVILLE CO. S. C.
FEB 27 9 17 AM '78
DONNIE S. TANKERSLEY
R.M.C.

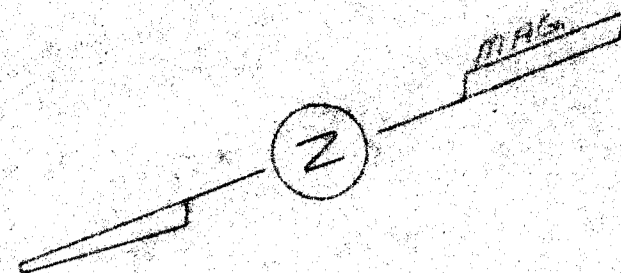

FILED
GREENVILLE CO. S. C.
FEB 27 9 17 AM '78
DONNIE S. TANKERSLEY
R.M.C.

FILED
GREENVILLE CO. S. C.
FEB 24 4 32 PM '78
DONNIE S. TANKERSLEY
R.M.C.

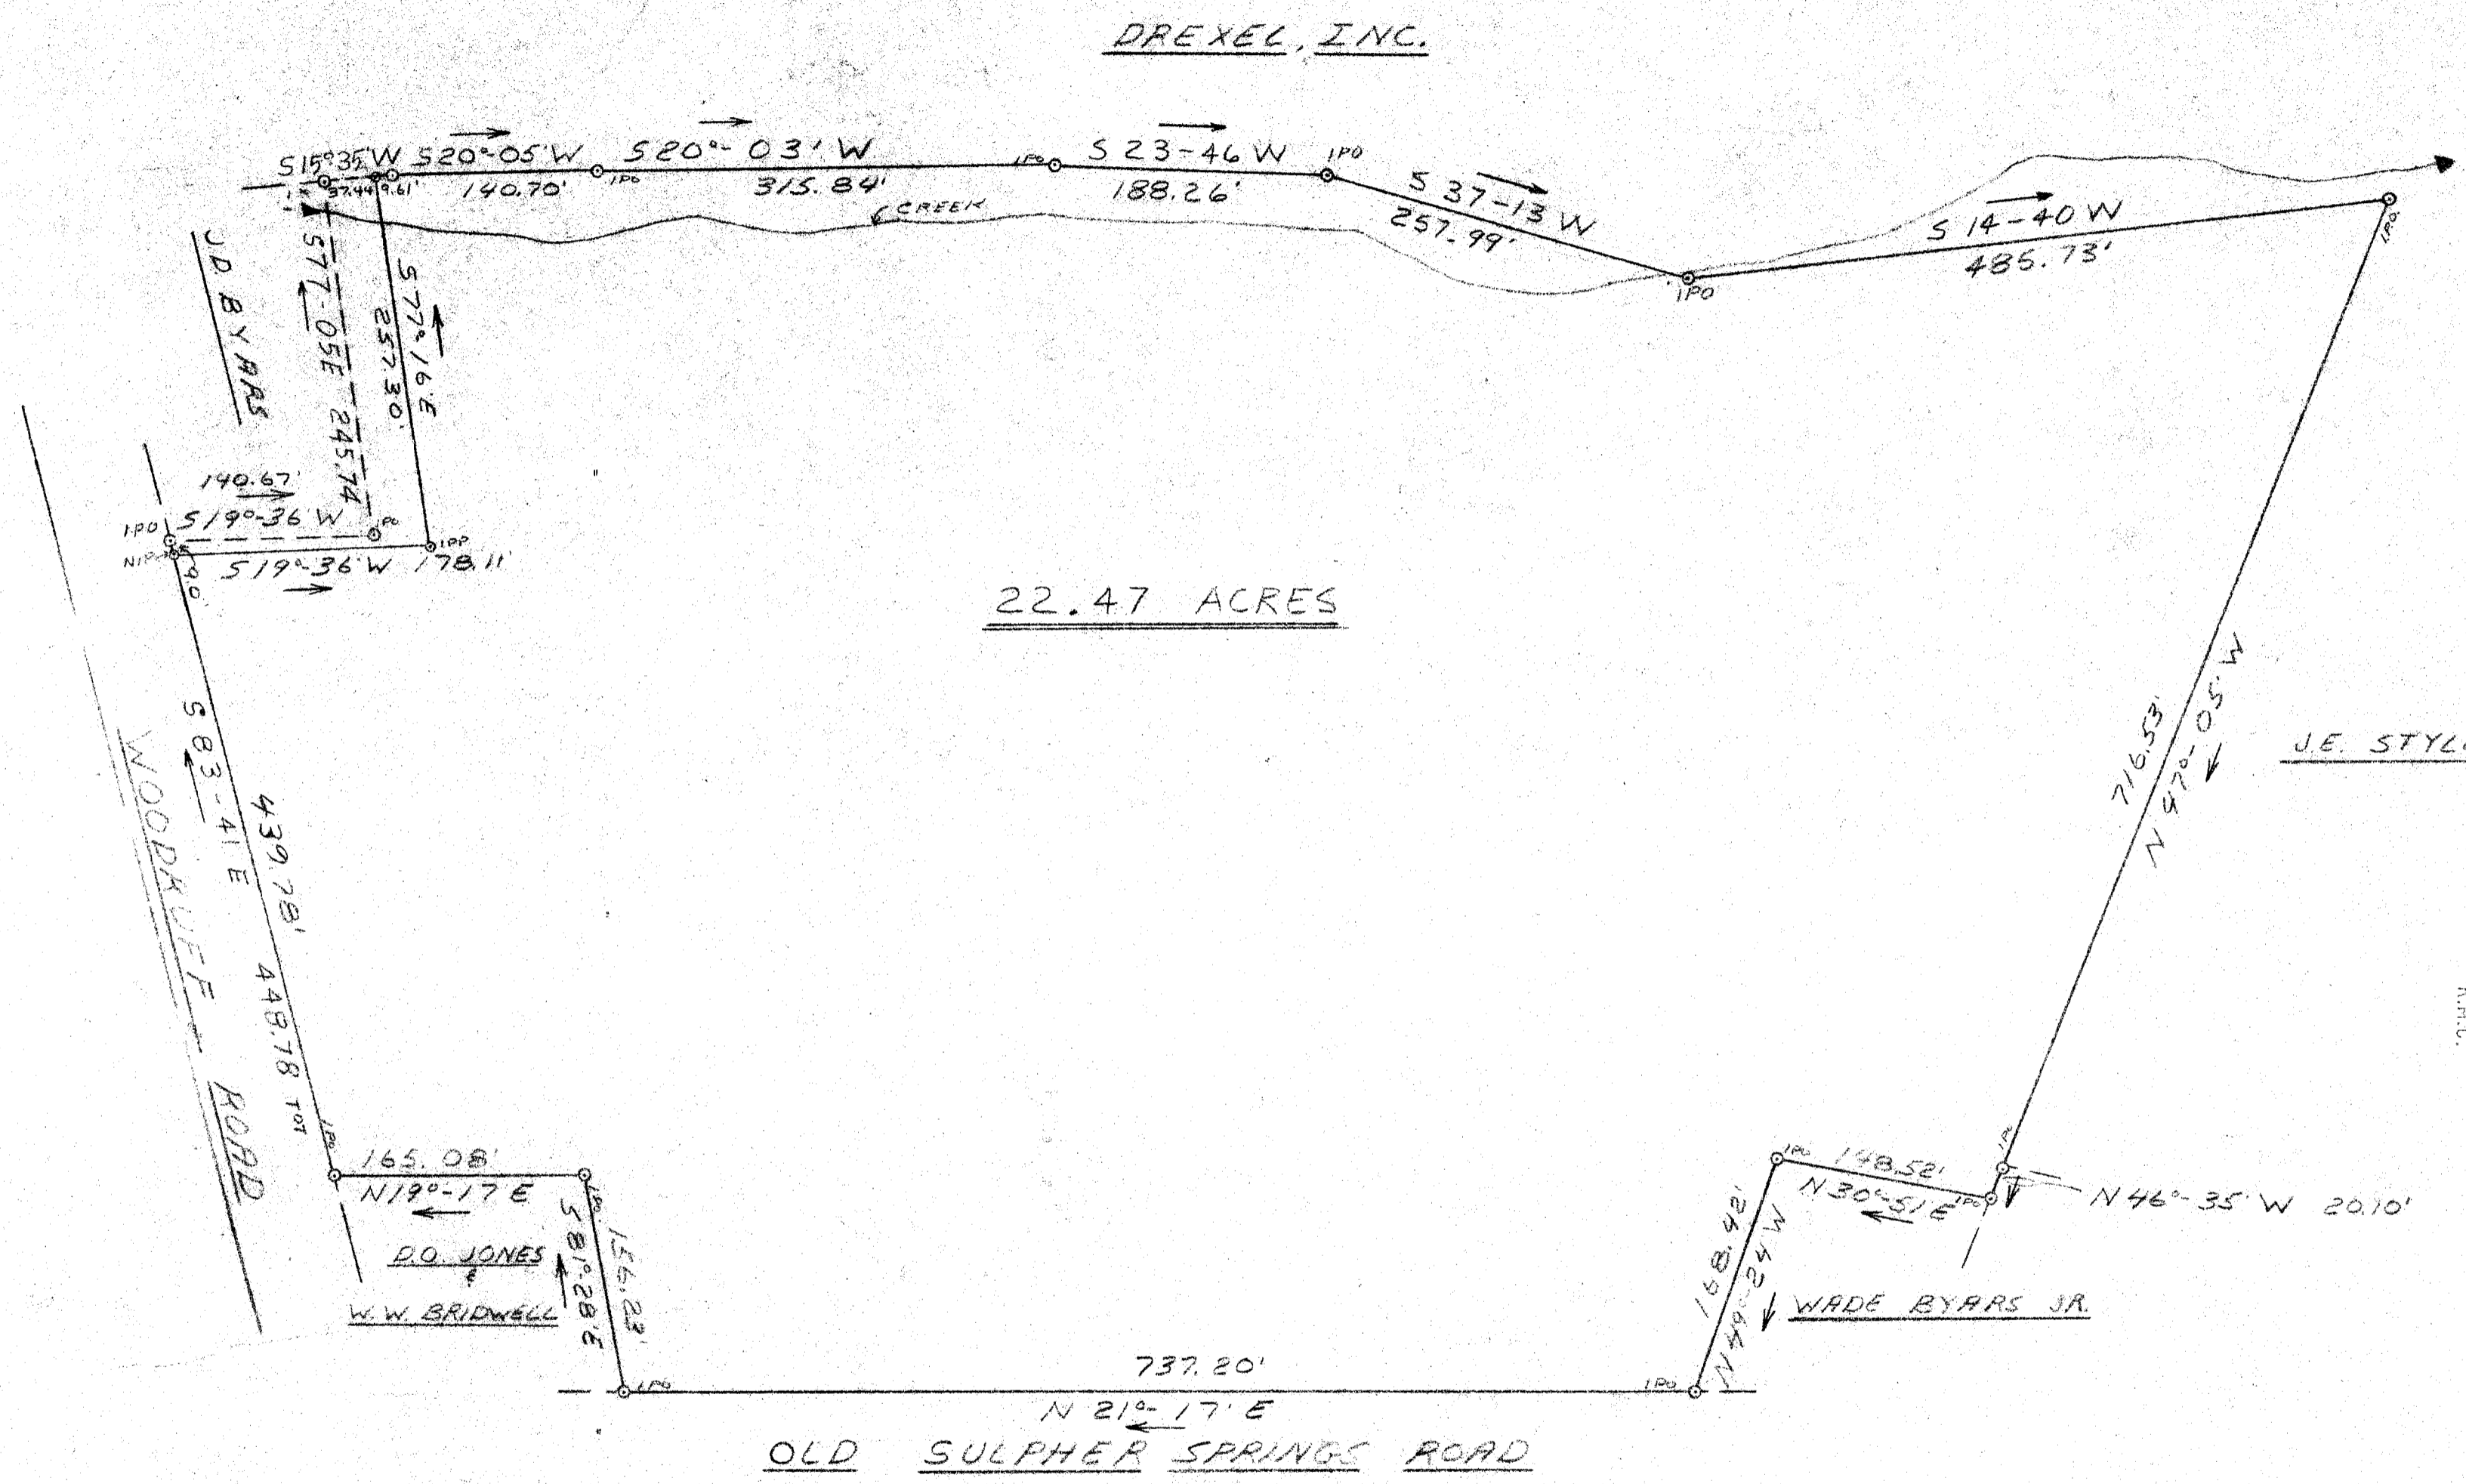

25054

✓6-M-18



STATE OF SOUTH CAROLINA GREENVILLE COUNTY		
SCALE: 1"=100'	APPROVED BY <i>W. M. Byars</i>	DRAWN BY <i>MCC</i>
DATE: 2-5-78	PROPERTY OF W. M. BYARS ESTATE	
FREELAND & ASSOC. GREENVILLE, SC.		DRAWING NUMBER 78-1967

MICROFILMED