
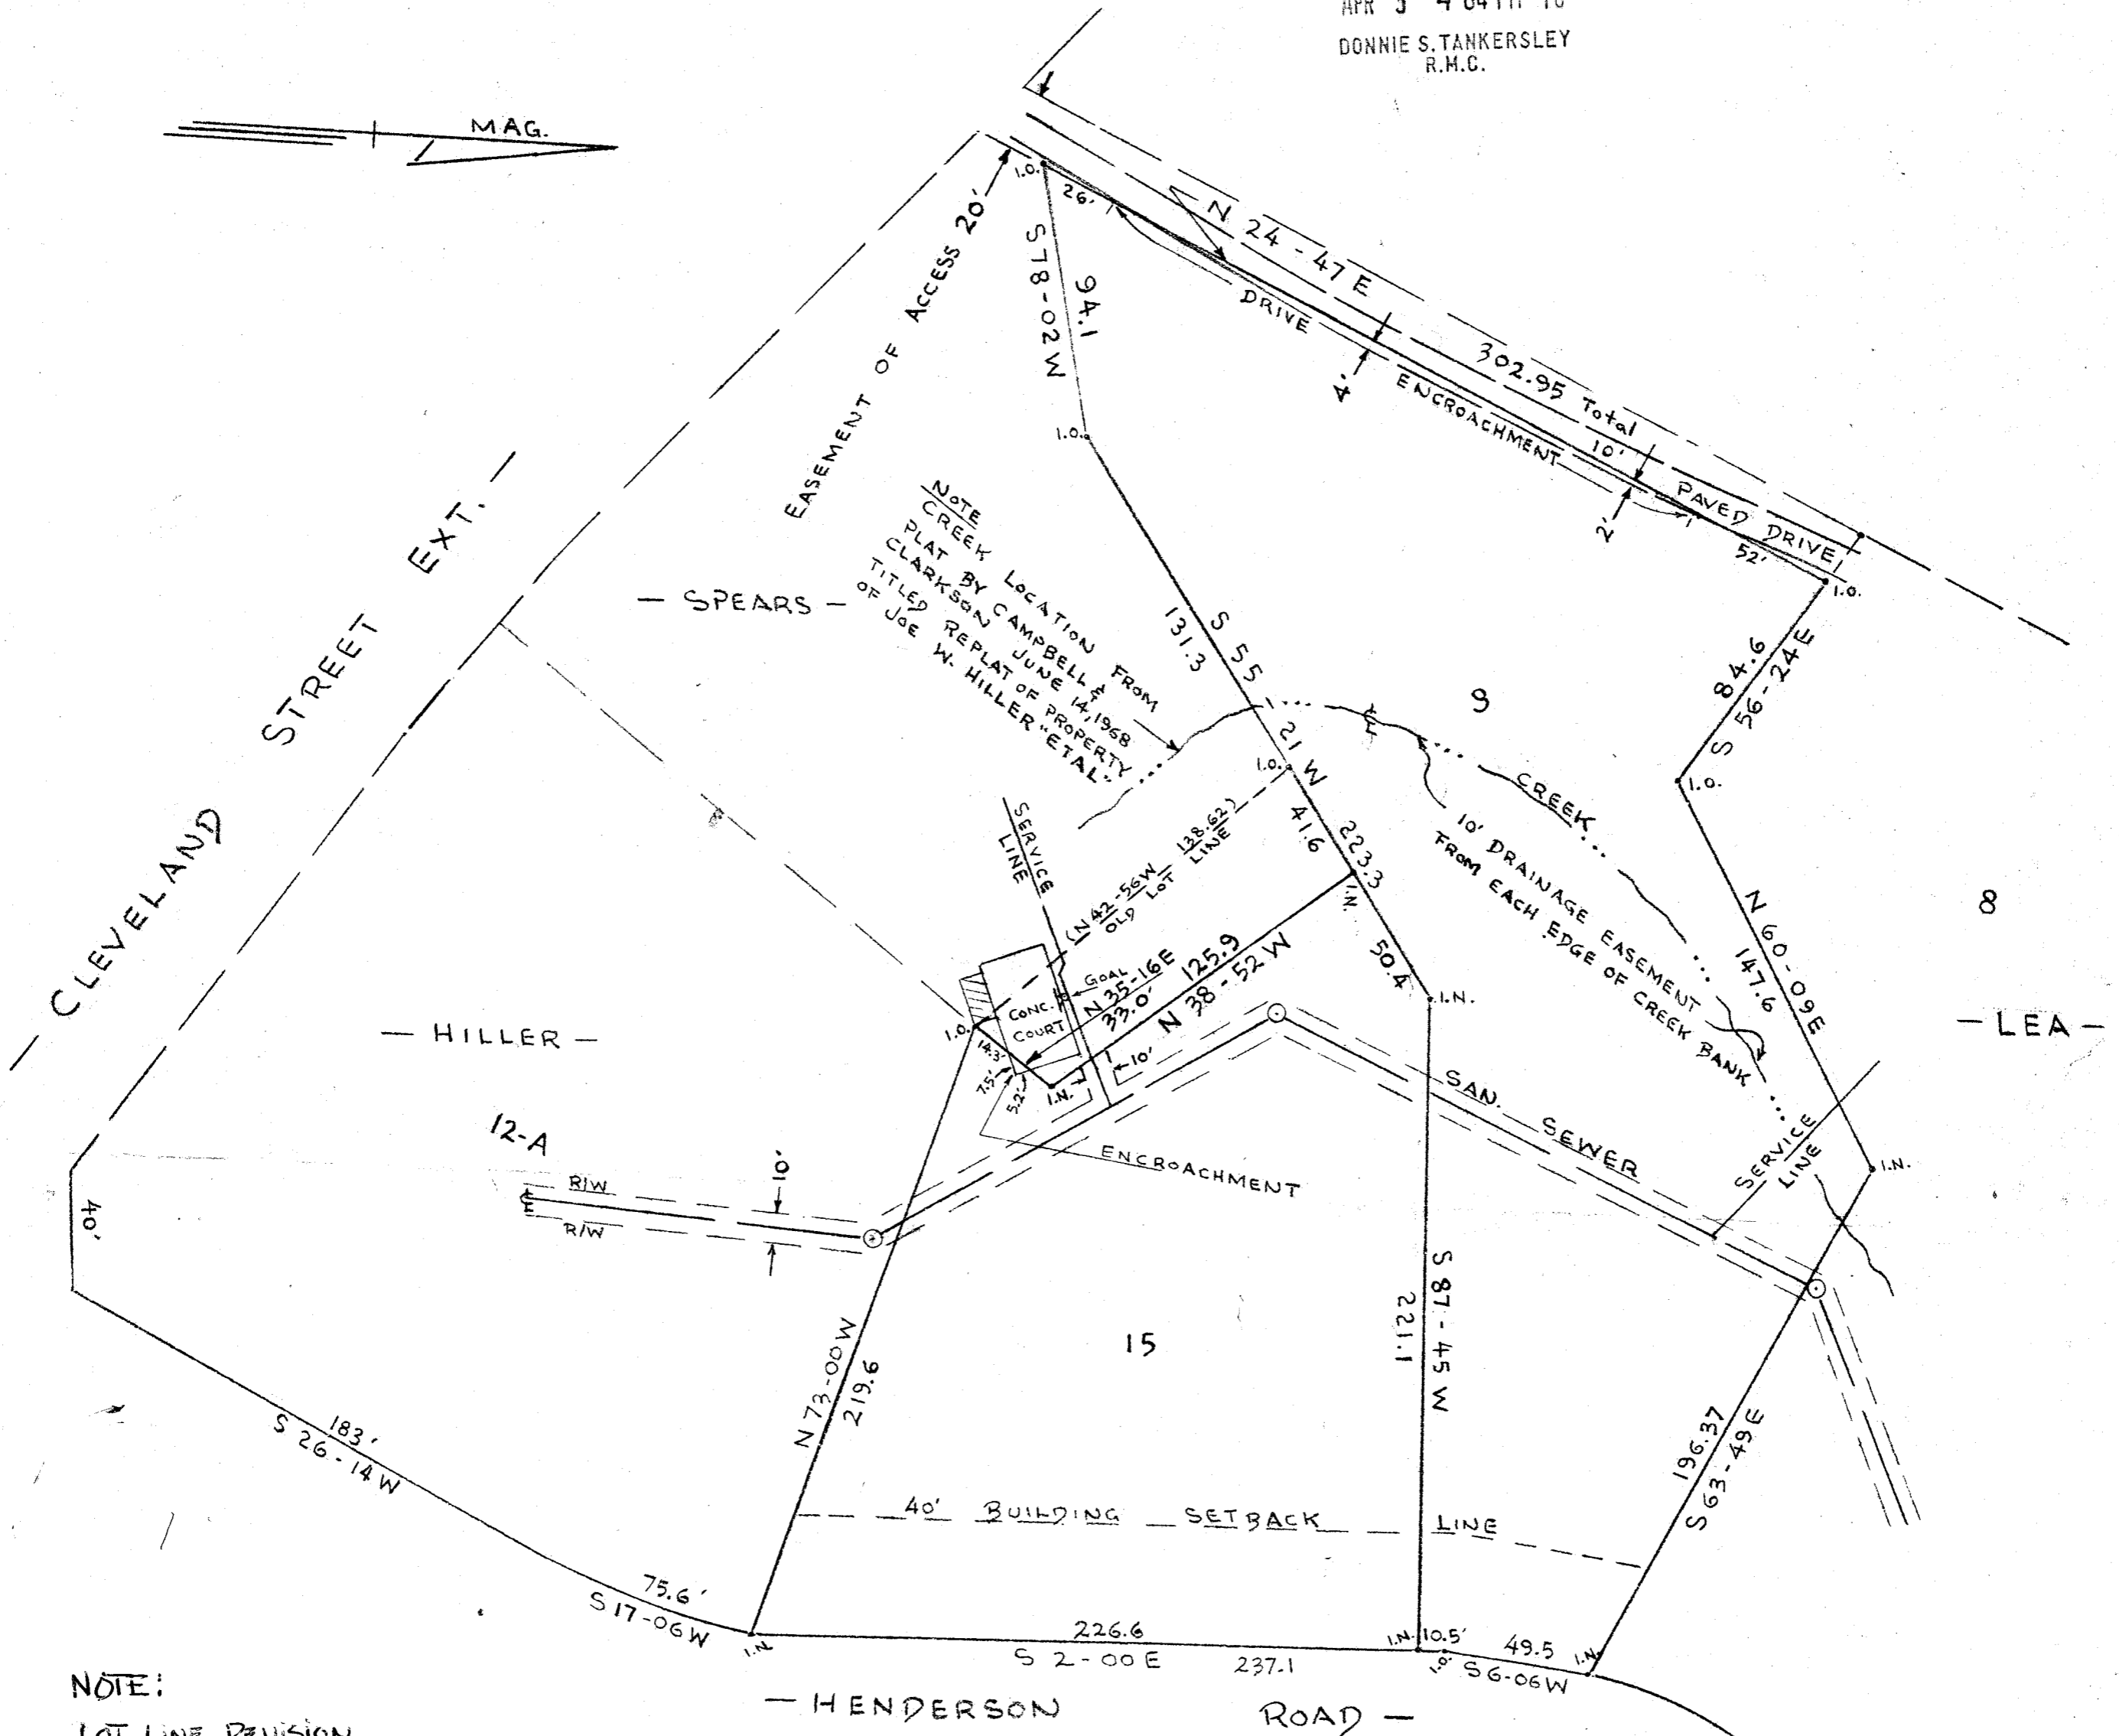


FILED  
GREENVILLE CO. S. C.

APR 3 4 04 PM '78

DONNIE S. TANKERSLEY  
R.M.C.

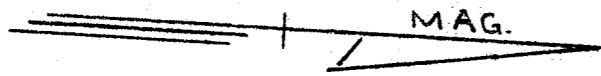


NOTE:  
LOT LINE REVISION  
ON LOTS 12-A AND  
LOT 15

THIS PLAT IS NOT A SUBDIVISION  
AS DEFINED BY THE GREENVILLE  
COUNTY SUBDIVISION REGULATIONS.  
4-13-1978 *Anthony B. Cullie*  
Chairman, Secretary, or Director of  
Planning.  
Greenville County Planning Commission

SURVEY FOR  
DORIS BRANNOCK JENNINGS  
GREENVILLE, S.C.  
SCALE 1" = 50' MAR. 10, 1978

16-M-33

29192

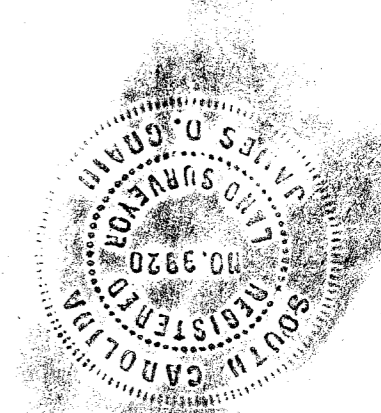

PIEDMONT ENGINEERS ARCHITECTS & PLANNERS  
GREENVILLE, S.C.

*James D. Lavin*

MICROFILMED

OCTO 1 1978 1594 000

3-0001