



FILED
GREENVILLE CO. S.C.
MAY 8 1 51 PM '78
DONNIE S. TANKERSLEY
R.H.C.

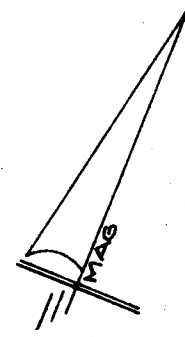

MICROFILMED

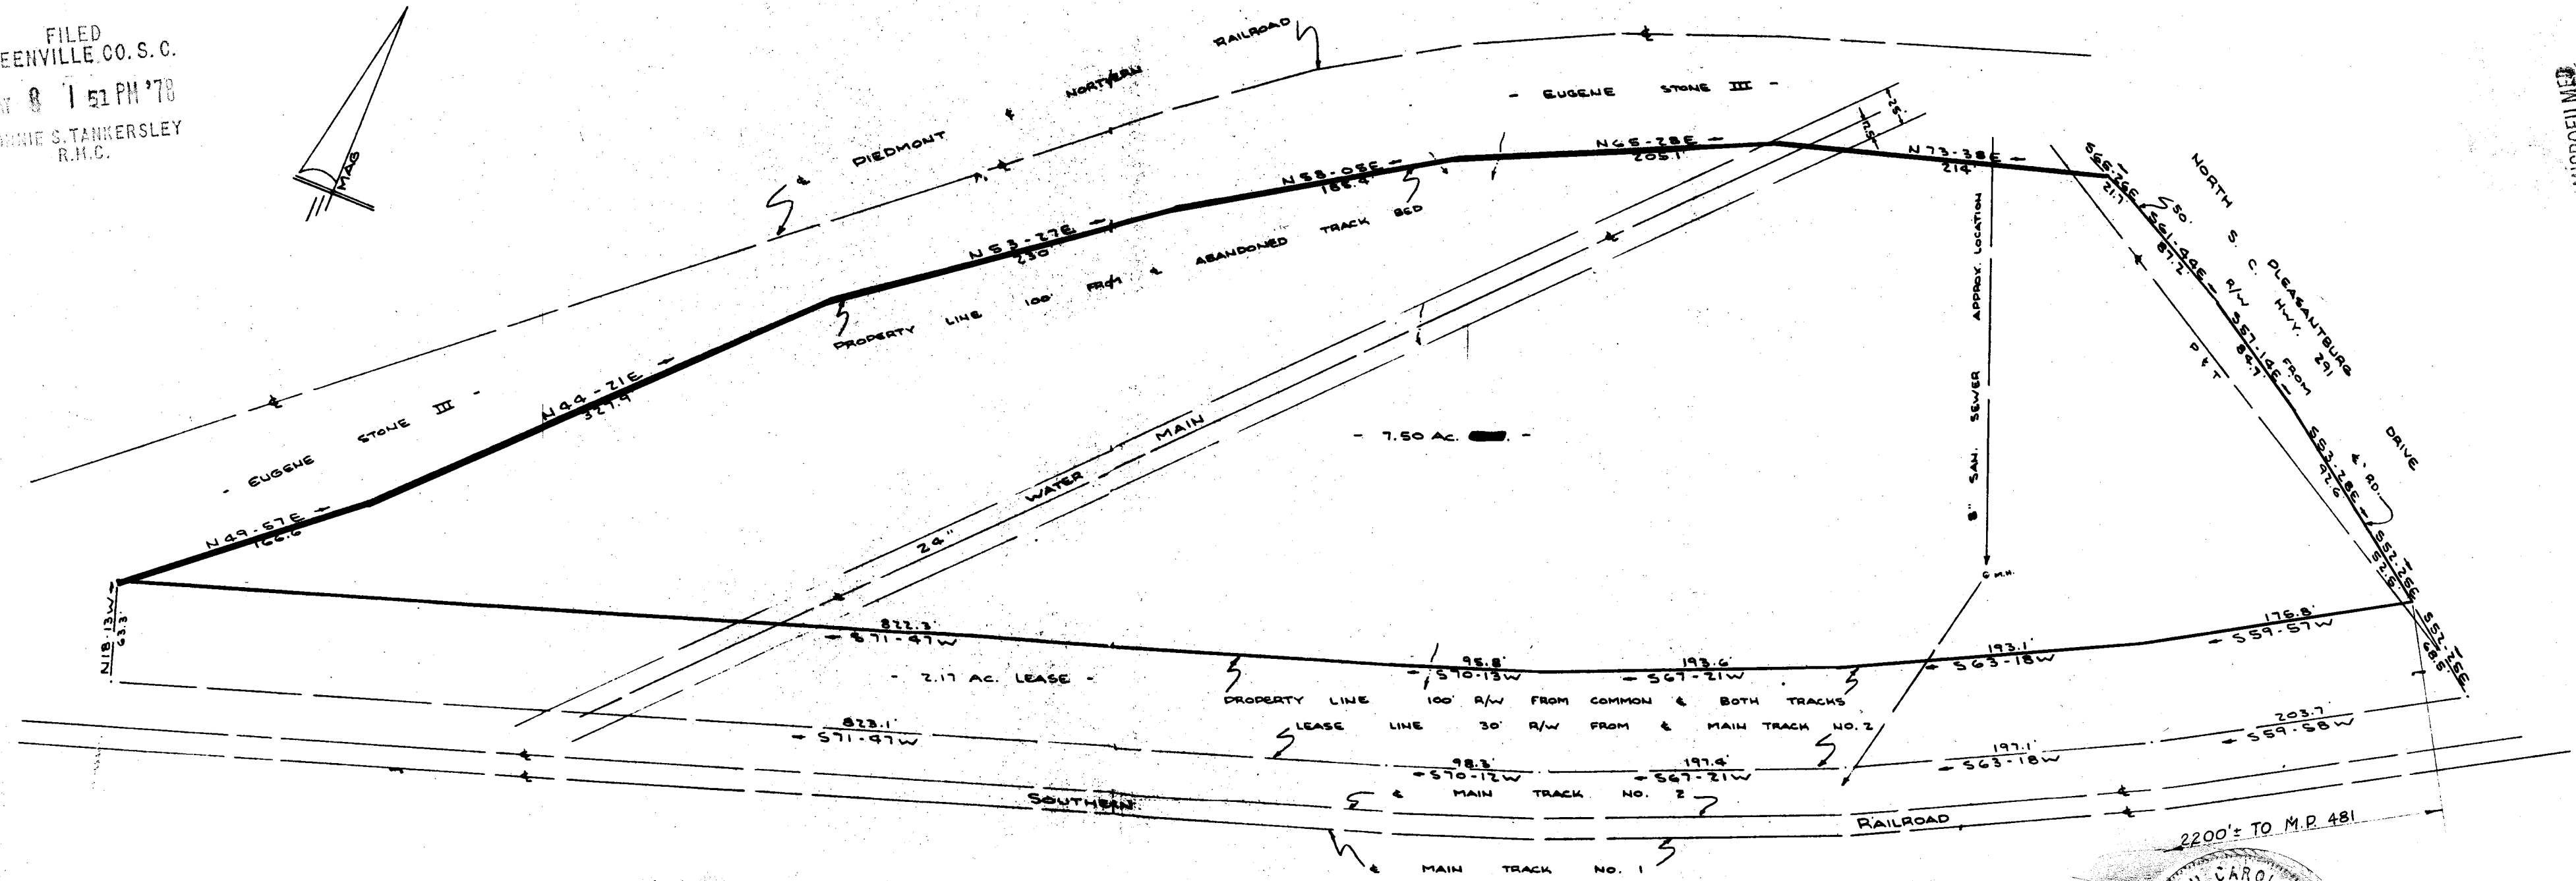


GCTO 3 MY 8 78 041

NOTE: IRON PINS AT ALL PROPERTY CORNERS.
BLOCK BOOK REF: P10-8-

33178

✓6-M-50

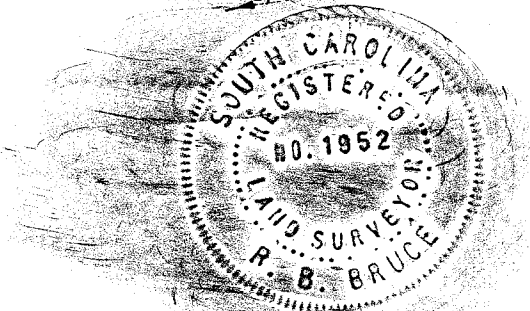

SURVEY FOR
SOUTHERN RAILWAY SYSTEM
NEAR GREENVILLE, S.C.
SCALE 1"=50' 14 JUNE 1977
PROPOSED SALE OF ATLANTA
AND CHARLOTTE AIRLINE R/WY PROP
TO T. WALTER BRASHNER
CAROLINA SURVEYING CO.
117 MANLY ST.
GREENVILLE, S.C.

R. B. Bruce, R.L.S. #1952 - DNG # TR-77-0022
FILE # 109-6865