



○ I.P. FOUND
 ● I.P. SET

KINGS GATE

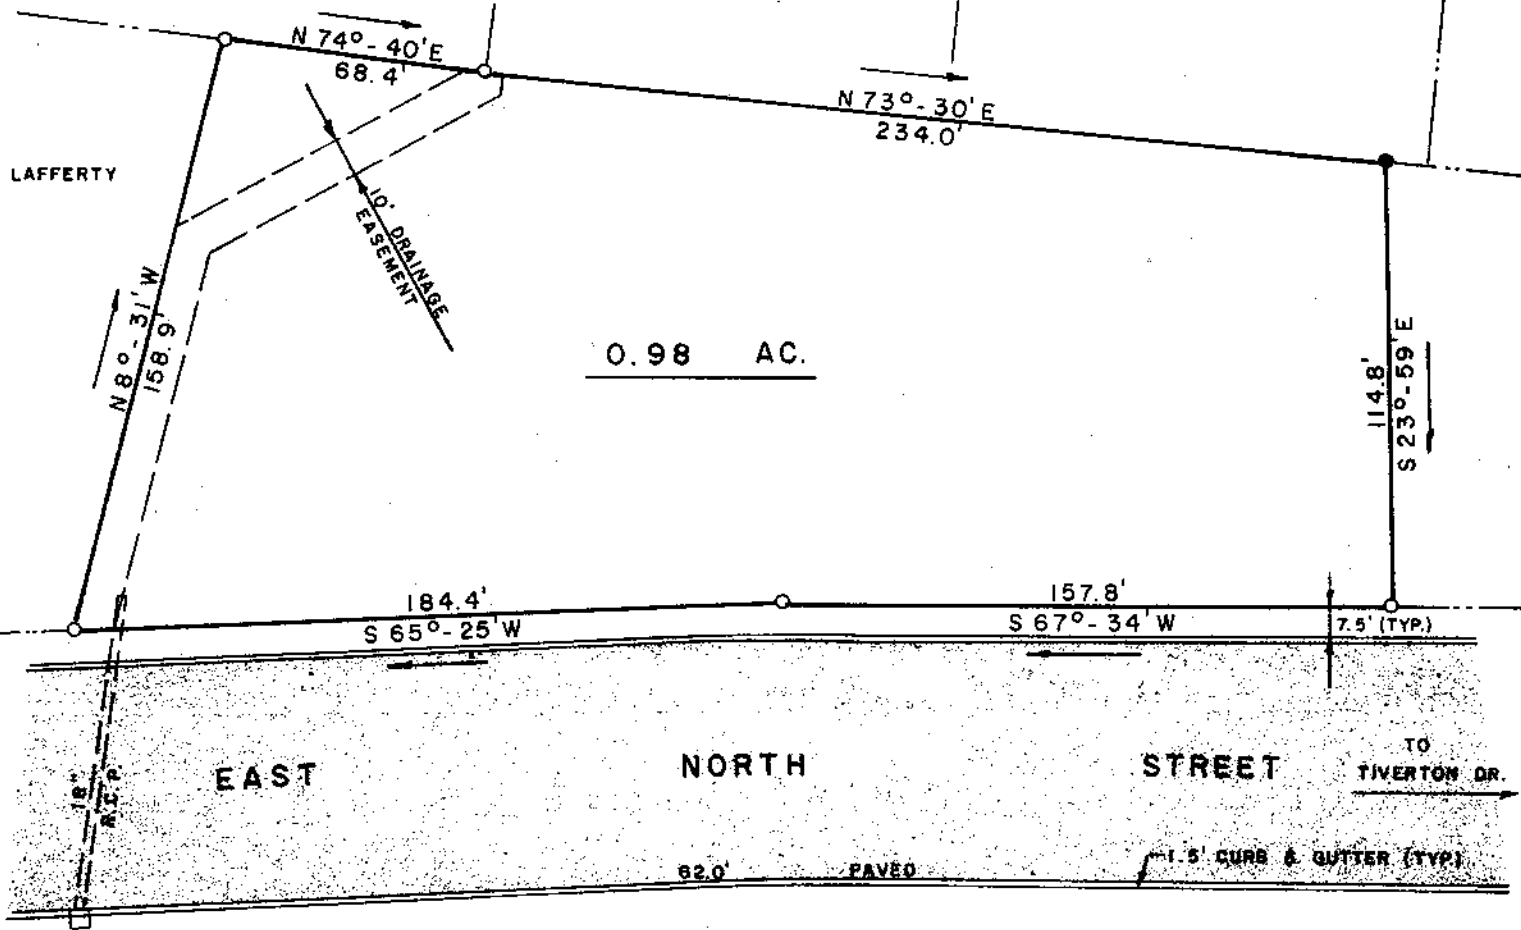

SEE A PLAT FOR JACK E. SHAW BY
 PIEDMONT ENGINEERS - ARCHITECTS
 GREENVILLE, S. C. DATED AUG. 19, 1978

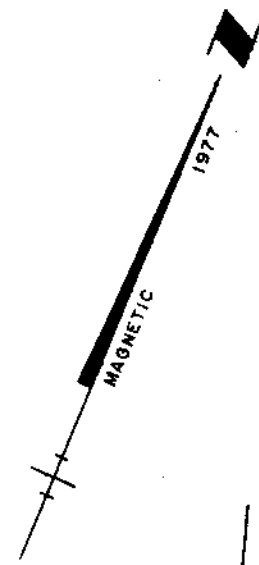

6-N-4 # 23341

FILED
 GREENVILLE CO. S.C.
 10 10 53 AM 1977
 DANIEL S. TAYLOR
 S.M.C.

I HEREBY CERTIFY THAT THE MEASUREMENTS AS SHOWN ARE CORRECT AND THERE ARE NO ENCROACHMENTS OR PROJECTIONS OTHER THAN SHOWN.

William A. Blackwood, Jr.

SURVEY FOR		BLOCK MAP		
LAND LEASE CORPORATION				
COUNTY GREENVILLE	STATE S.C.	SCALE 1" = 50'	DATE DEC. 9, 1977	S.A.K.
BLACKWOOD ASSOCIATES INC. MICROFILMED ENGINEERS SPARTANBURG, SOUTH CAROLINA				

