


BUNCOMBE ROAD

SIDEWALK

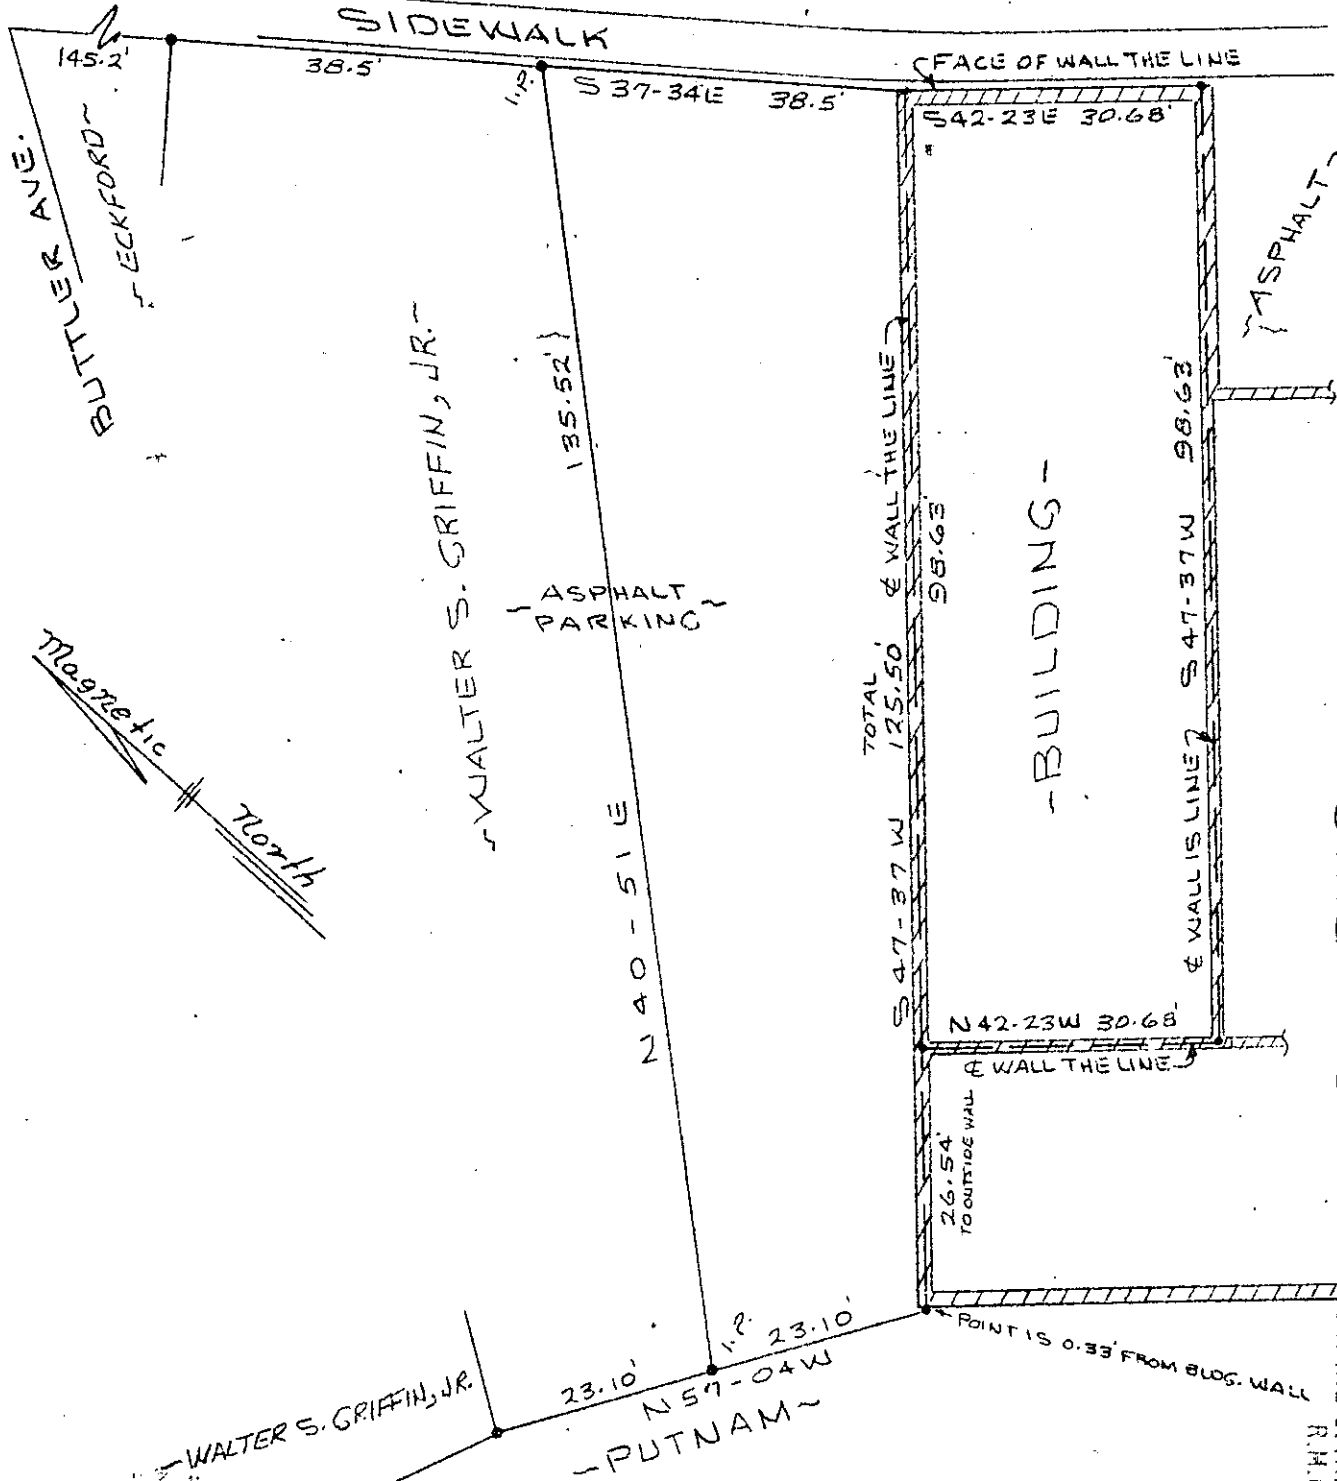

BUTLER AVE. ECKFORD

Magnetic North

WALTER S. GRIFFIN, JR.

WALTER S. GRIFFIN, JR.

WALTER S. GRIFFIN, JR.

PUTNAM

DONNIE S. TANKERSLEY R.M.C. FEB 10 2 13 PM '78

GREENVILLE, CO. S.C. FILED

PROPERTY OF WALTER S. GRIFFIN, JR. GREENVILLE, SOUTH CAROLINA SCALE 1"=20' - JAN. 9, 1978

FEB 10 1978

PIEDMONT ENGINEERS - ARCHITECTS - PLANNERS

GREENVILLE, S.C. 3 MR. 178 1183

MICROFILMED 6N-10

1.00CI

