


FILED
 GREENVILLE CO. S. C.
 FEB 21 9 32 AM '78
 DONNIE S. TANKERSLEY
 R.M.C.

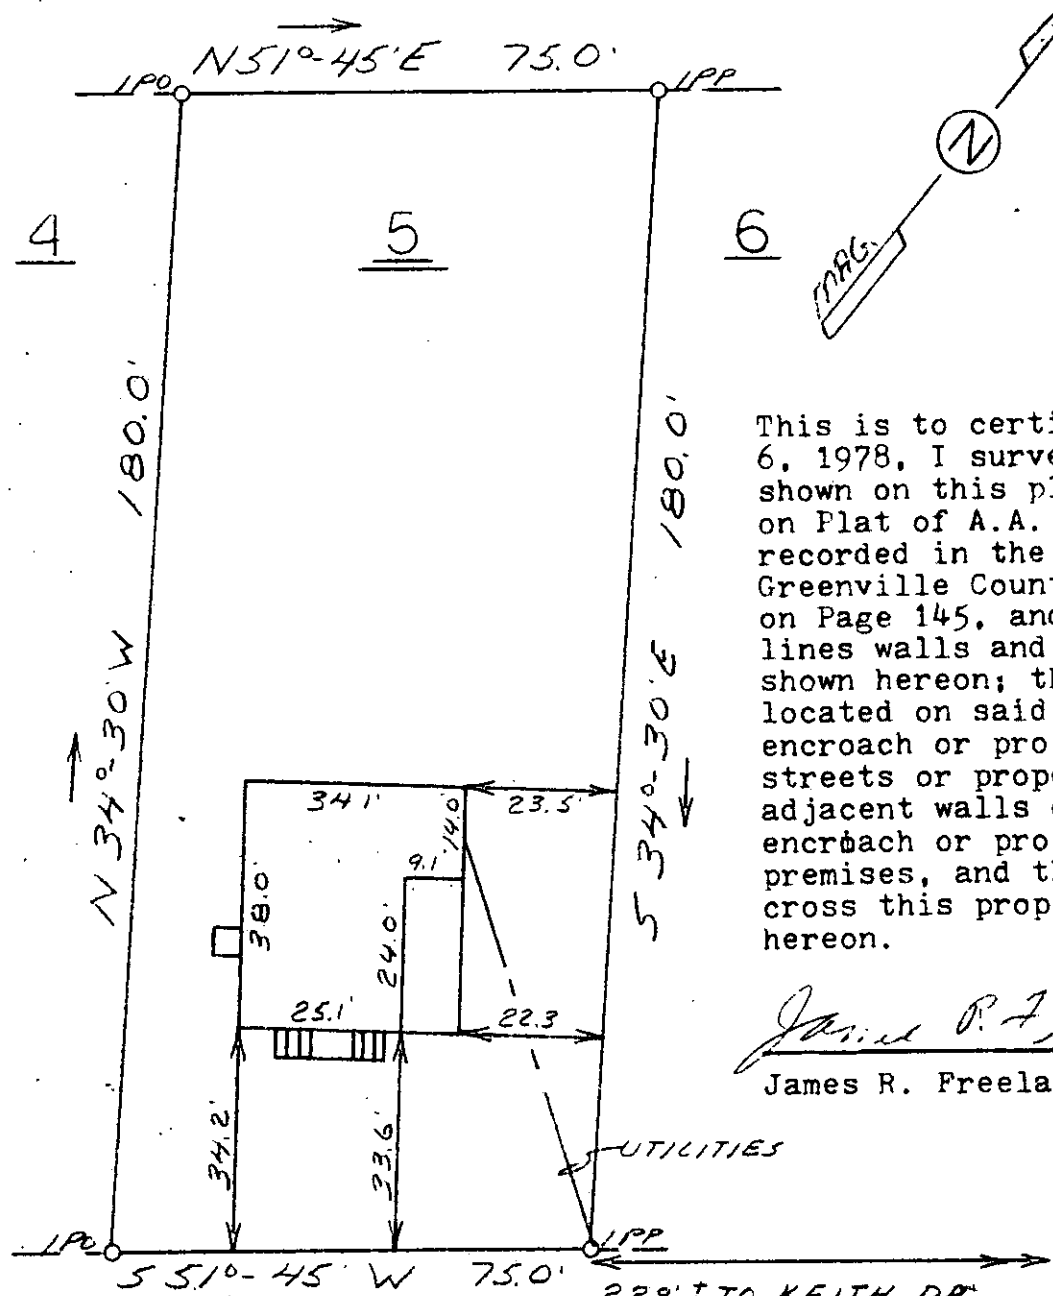

This is to certify that on February 6, 1978, I surveyed the property shown on this plat, known as Lot 5 on Plat of A.A. Green Property, recorded in the RMC Office of Greenville County in Plat Book M on Page 145, and that the property lines walls and buildings are as shown hereon; that the building located on said lot does not encroach or project on adjacent streets or property, and that no adjacent walls or buildings encroach or project on said premises, and that no utility lines cross this property except as shown hereon.

James R. Freeland
 James R. Freeland RLS & PE 4781-

PERRIN STREET

WATER & SEWER IN ST. R/W

This property is not located in a flood hazard area.

FEB 21 1978

✓ 6N-3624567



SEAL

**STATE OF SOUTH CAROLINA
 GREENVILLE COUNTY**

A.A. GREEN PROPERTY

LOT 5

PROPERTY OF

PAUL STEVEN RUTTERBUSH

RHONDA F. RUTTERBUSH

FREELAND & ASSOCIATES
 Engineers • Land Surveyors

GREENVILLE, S. C.

SURVEY *B.H.*
 DRAWN *M.C.*
 CHECK *R.P.*
 SCALE 1"=30'
 DATE 2-7-78
 DWG. NO. 781-0001

MICROFILMED

206