


FILED  
GREENVILLE CO. S. C.

MAR 13 2 38 PM '78

DONNIE S. TANKERSLEY  
R.M.C.

S. C. HIGHWAY # 290

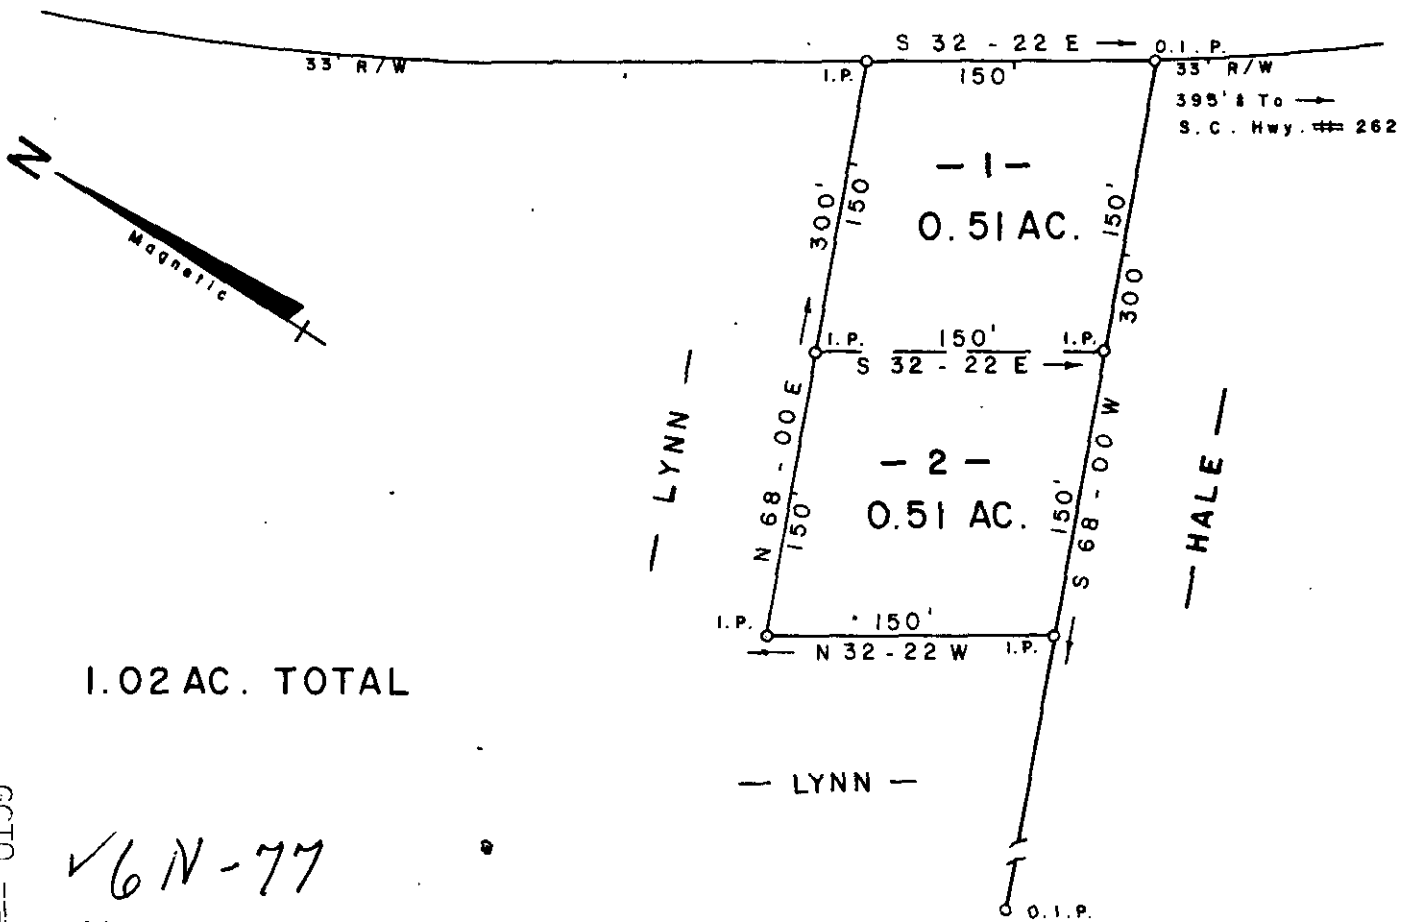

1.02 AC. TOTAL

✓ 6 N-77

MAR 13 1978

PROPERTY

OF

AUDRY L.

RINEHART

WANDA L.

RINEHART

NEAR GREER GREENVILLE CO.

SOUTH CAROLINA

JULY 20, 1977 (1)

REVISED FEBRUARY 16, 1978 (2)

26725



W. R. WILLIAMS, ENGR. / SURVEYOR # 3979

TRAVELERS REST, S. C. 640.3-1-2.3

F. B. 23

SCALE 1" = 100'

MICROFILMED

170

GC10 - MAR 13 1978 624