


FILED
GREENVILLE, CO. S. C.
MAR 15 2 55 PM '78
DONNIE S. TANKERSLEY
R.M.C.

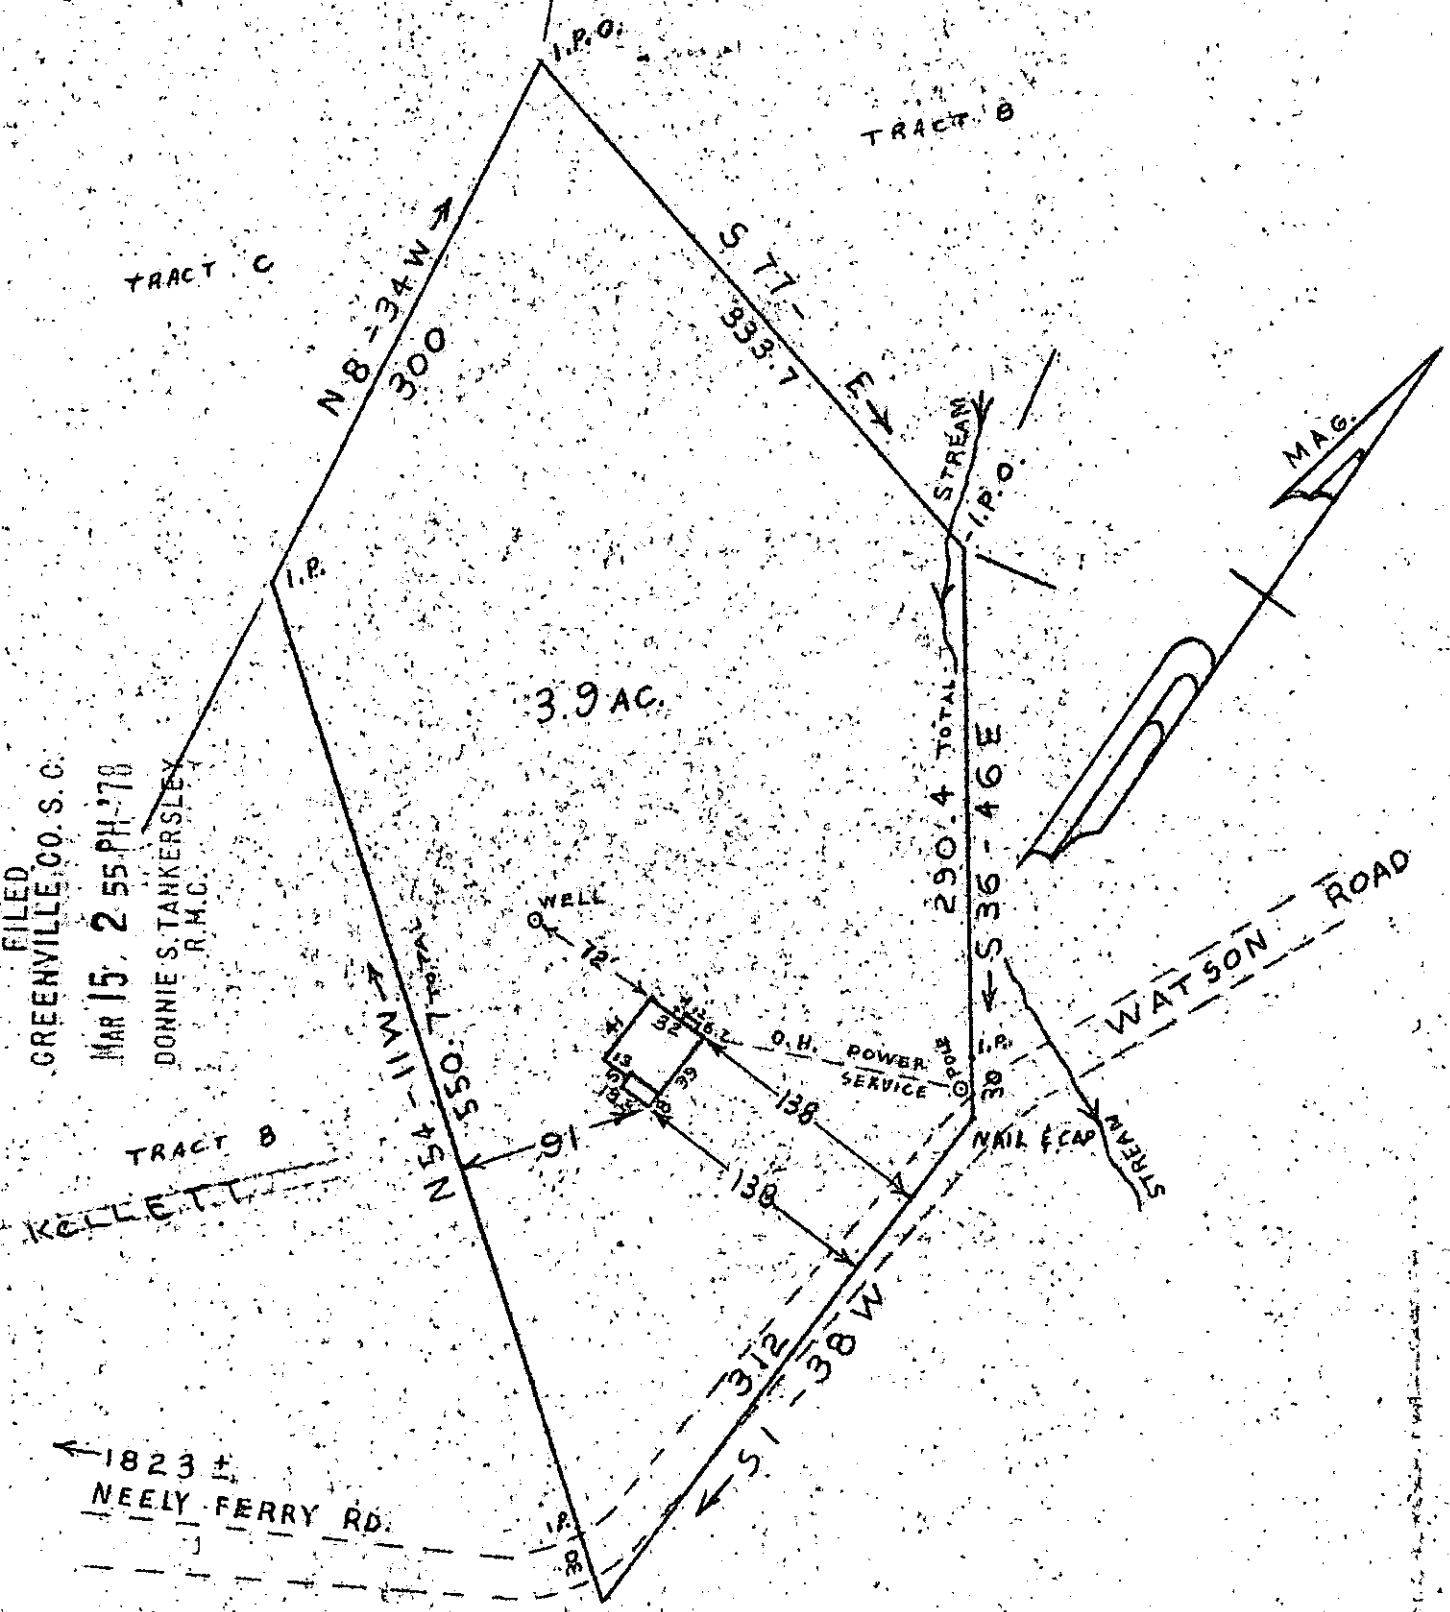


GC10
 MAR 15 1978
 1-1072
 1-0001

I hereby certify that on Aug. 3, 1976 I surveyed the above tract according to a previous survey for Robert L. Perry III and Joe G. Thomason dated Jan. 1976; and the property lines, buildings, and walls are as shown hereon, that no walls or buildings encroach on adjacent streets or property and no buildings or walls encroach or project on these premises.

Charles F. Webb
Charles F. Webb R.L.S.

PROPERTY OF
 WILLIAM ALLEN MILES
 AND
 EVELYN S. MILES
 NEAR FAIRVIEW
 GREENVILLE COUNTY, S.C.
 WEBB SURVEYING & MAPPING CO.
 SCALE 1"=100' AUG. 3, 1976

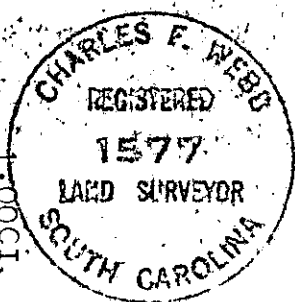

MICROFILMED

27058
 ✓ 6N-81
 MAR 15 1978