

MICROFILMED


FILED
GREENVILLE, CO. S. C.

APR 25 10 52 AM '78

DONNIE S. TANKERS
R.M.C.

RANGE VIEW CIRCLE
SEWER IN ST. R/W

STACEY DRIVE

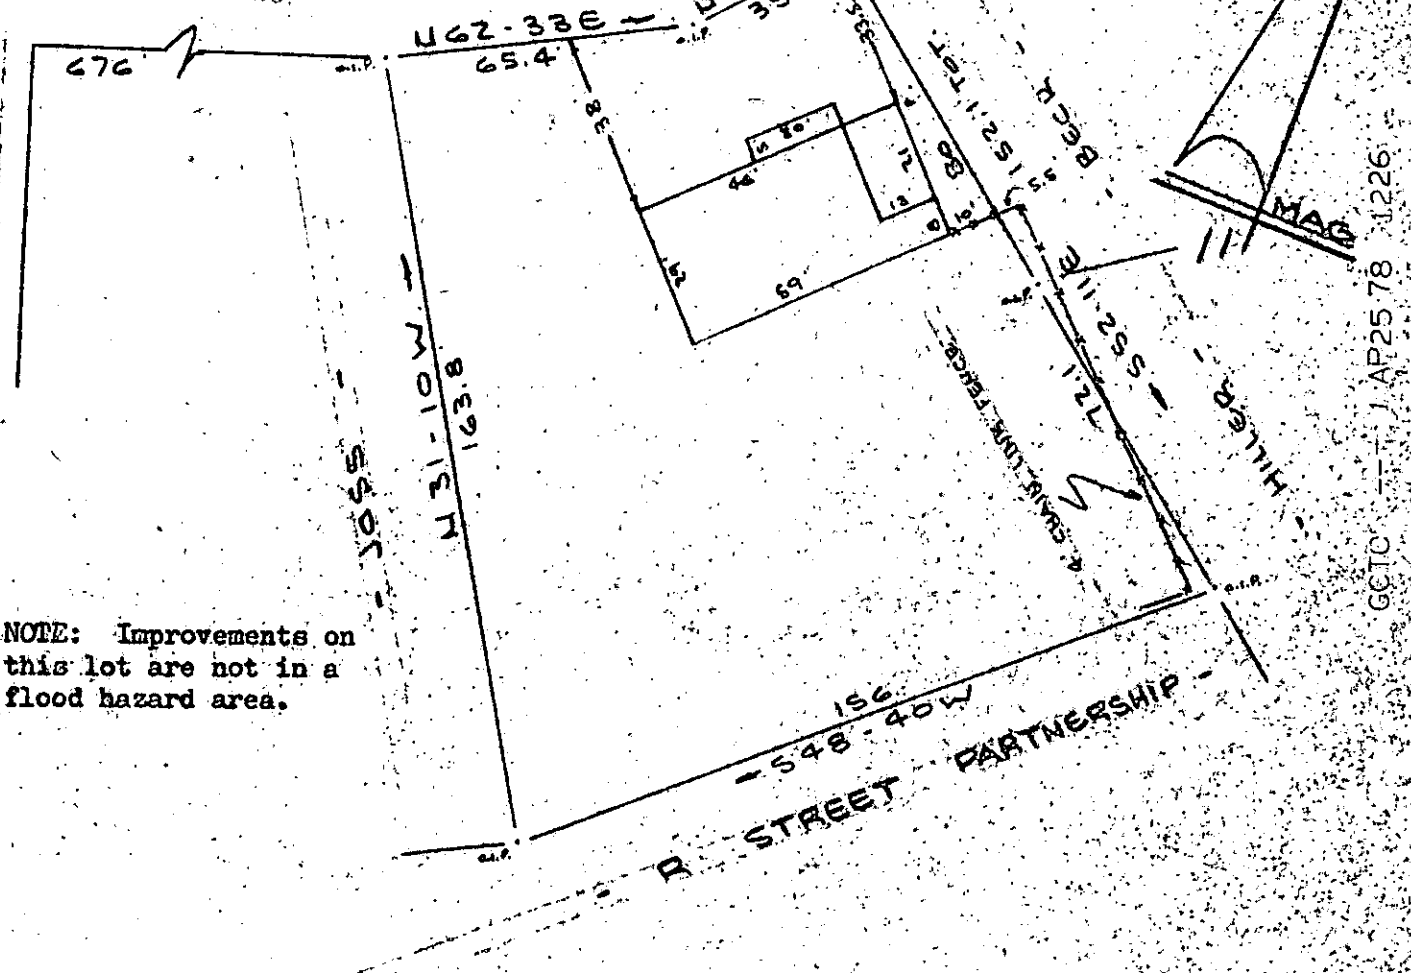

NOTE: Improvements on this lot are not in a flood hazard area.

GCIC --- / APR 25 78 1226

PROPERTY OF
TERRY GENE BATSON & DEBBIE M. BATSON
NEAR GREENVILLE, S. C.
SCALE: 1" = 40' 21 APR 1978

This is to certify that on the 21st day of April, 1978, I surveyed the property shown on this plat, being known as PROPERTY OF TERRY GENE BATSON & DEBBIE M. BATSON and recorded in the RMC Office Greenville County, S. C., in Plat Book at Page ; and that the property lines, walls and buildings are as shown hereon, and that the walls and buildings located on said lot do not encroach or project on adjacent street or property, and that no adjacent walls or buildings encroach or project on said premises.

31618

16-0-57

APR 25 1978

CAROLINA SURVEYING
112 Manly St.
Greenville, S. C.

R. B. Bruce
R. B. Bruce, R.S. 1952
SOUTH CAROLINA
REGISTERED
R. B. BRUCE
SURVEYOR
GREENVILLE, S. C.

MICROFILMED