


GREENVILLE, CO. S.C.

APR 25 3 28 PM '78

DONNIE S. TANKERSLEY
R.M.C.

FILED 5-17

LOT NUMBERS 1, 2, & 3 FROM
PLAT OF SEC. #4, SILVER SHOALS
BY T.T. DILL, AUGUST 1959.

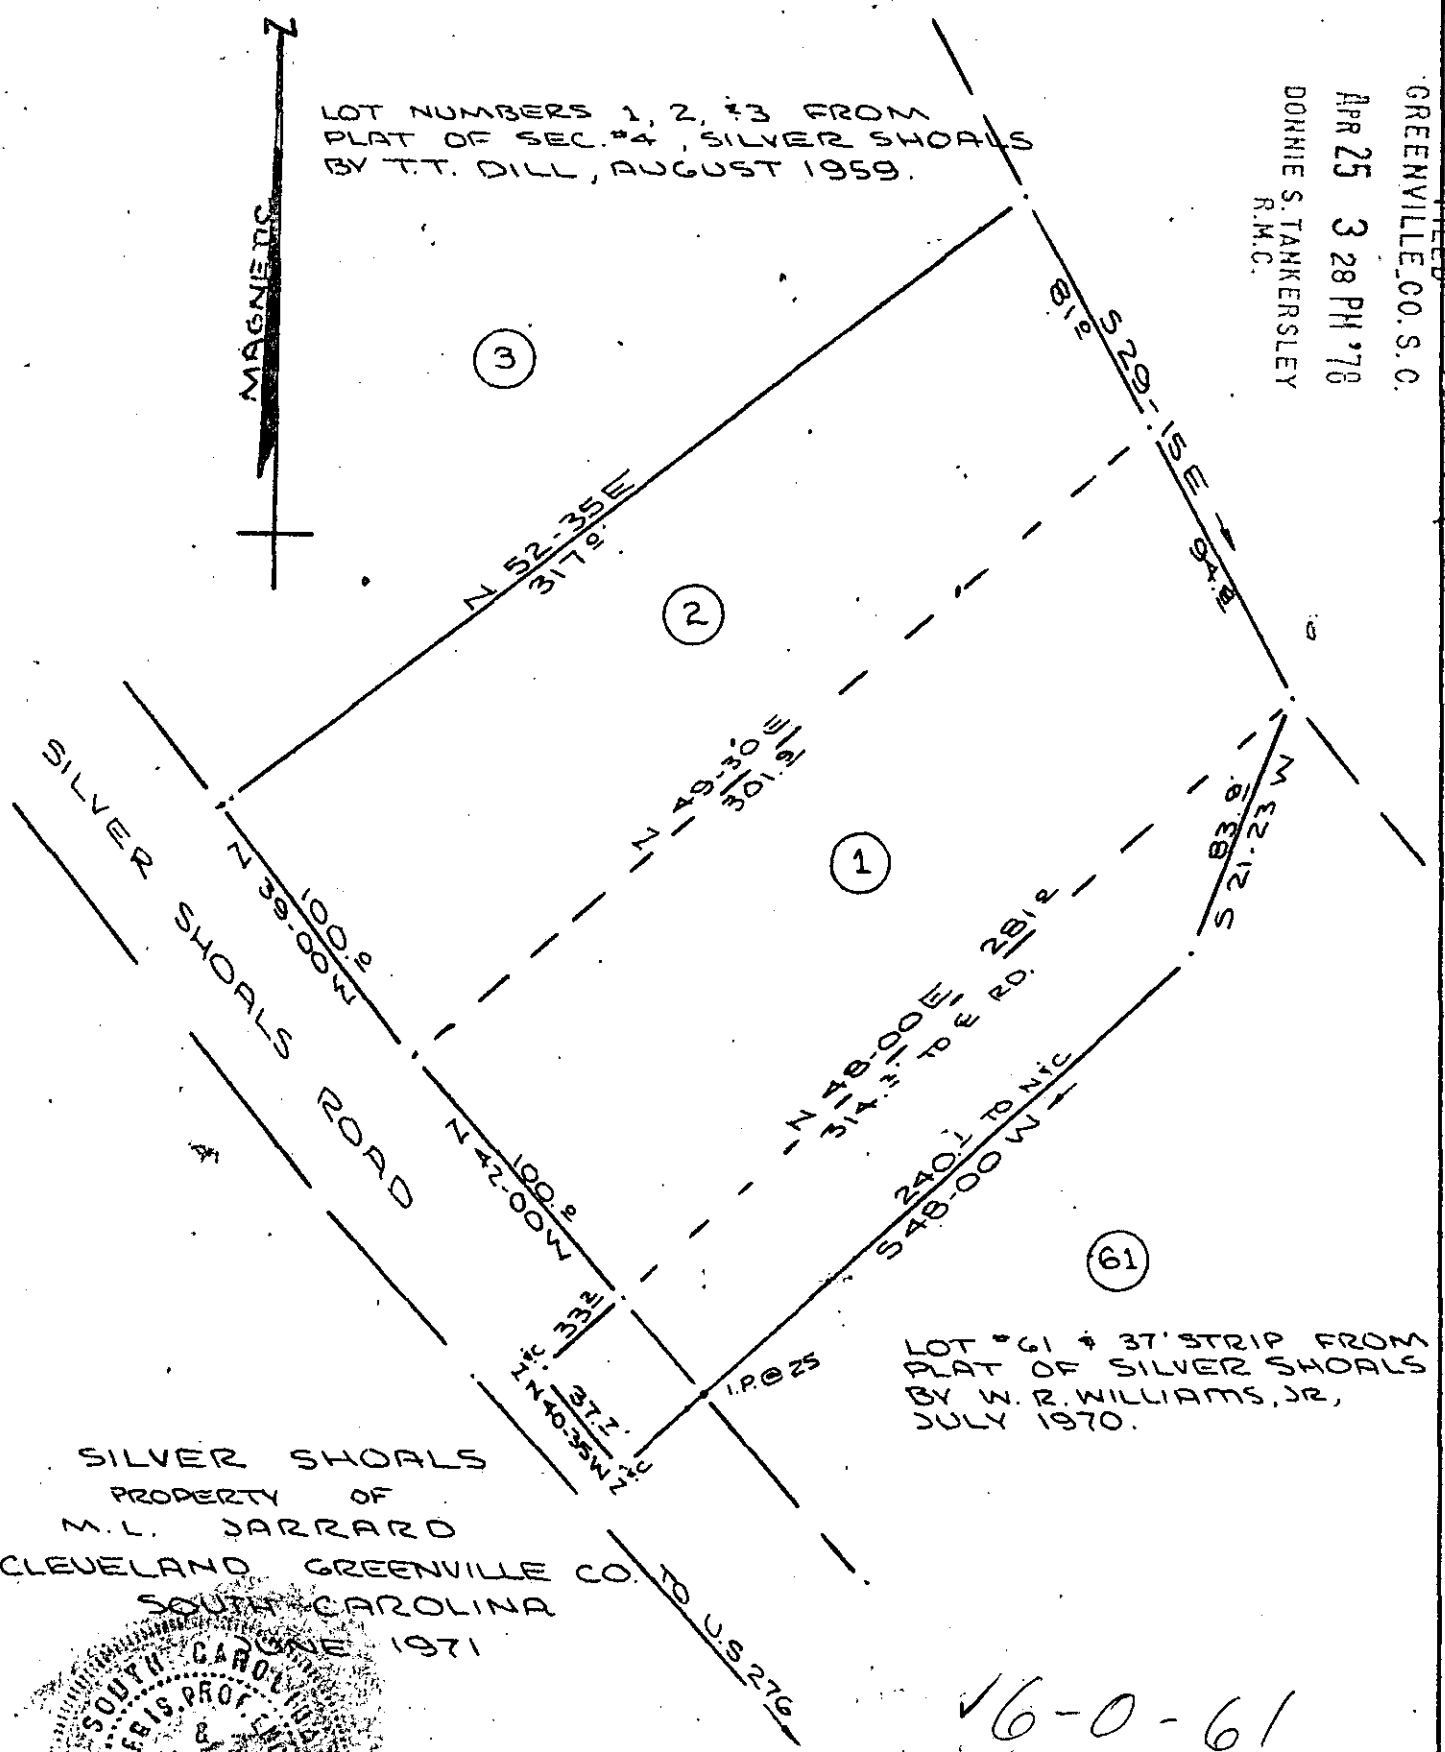

LOT # 61 & 37' STRIP FROM
PLAT OF SILVER SHOALS
BY W. R. WILLIAMS, JR.,
JULY 1970.

SILVER SHOALS
PROPERTY OF
M. L. JARRARD
CLEVELAND GREENVILLE CO.
SOUTH CAROLINA
JUNE 1971



✓ 6-0-61

31648

APR 25 1978

SCALE 1" = 60'

1.00CI

MICROFILMED

W. R. WILLIAMS, JR. R.L.S. #3979
15 S. MAIN ST.
TRAVELERS REST, S.C.

GCTO ---- 2 AP25 78 1048