

APR 26 1978


FILED  
GREENVILLE, CO. S. C.

APR 26 11 00 AM '78

DONNIE S. TANKERSLEY  
R.M.C.

N


MAGNETIC

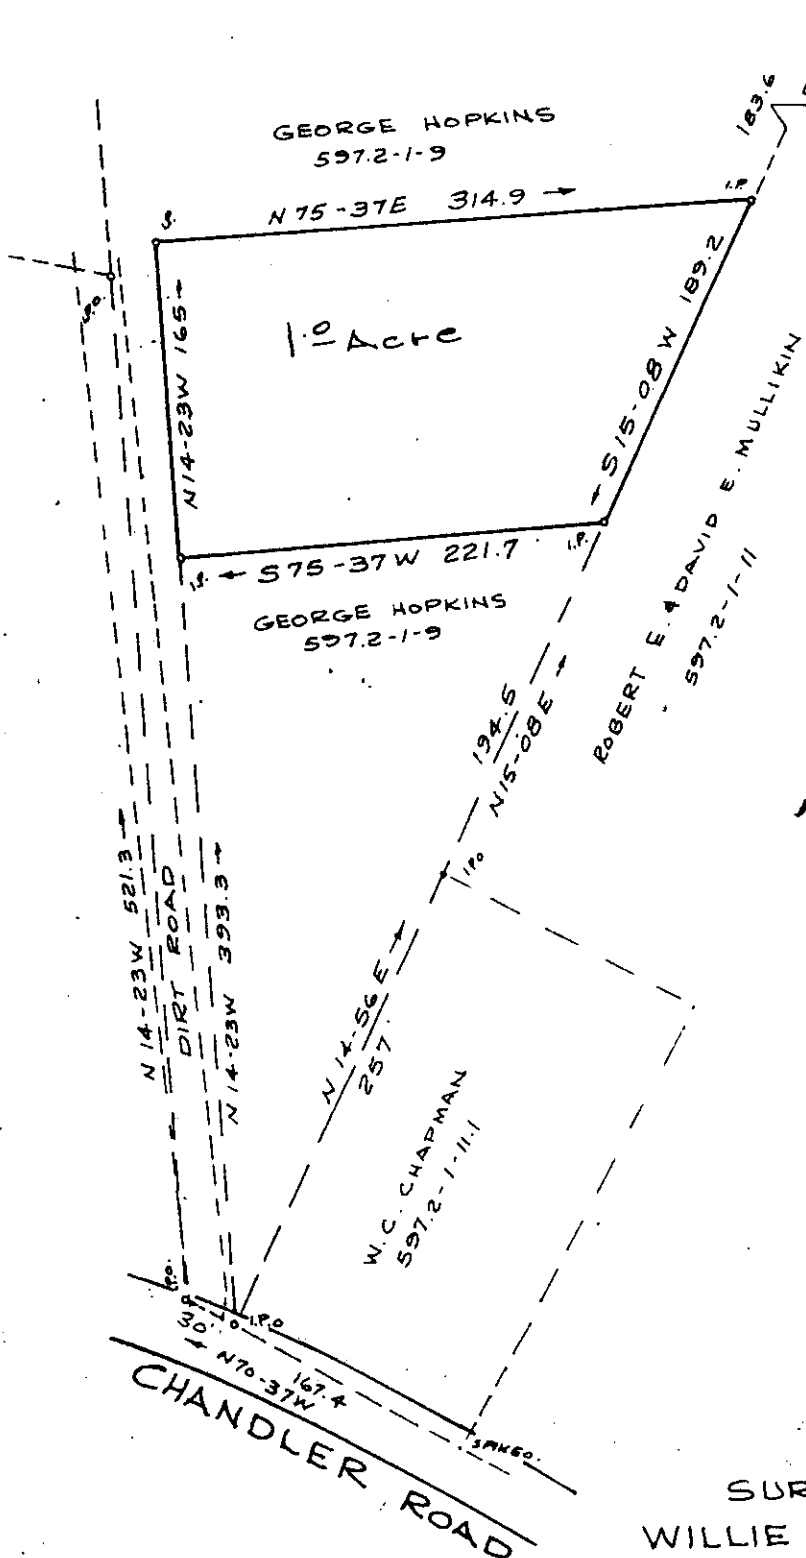

31769

SURVEY FOR  
WILLIE W. HOPKINS  
AND  
KAY E. HOPKINS  
GREENVILLE, CO. S. C.

SCALE 1"=100' FEB. 16, 1978

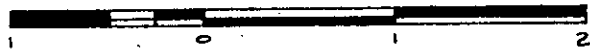

MICROFILMED

CHANDLER ROAD

I HEREBY CERTIFY THAT THE  
RATIO OF PRECISION OF THE FIELD  
SURVEY IS 1:5000 AS SHOWN HEREON  
AND THE AREA WAS DETERMINED  
BY THE METHOD OF AREA  
CALCULATION

GC10 --- LAP26 78 1303



16-0-67

James P. Strickland Reg. S. W. 4042, 213 PELZER, S. C.