




POWDERHORN SUBDIVISION

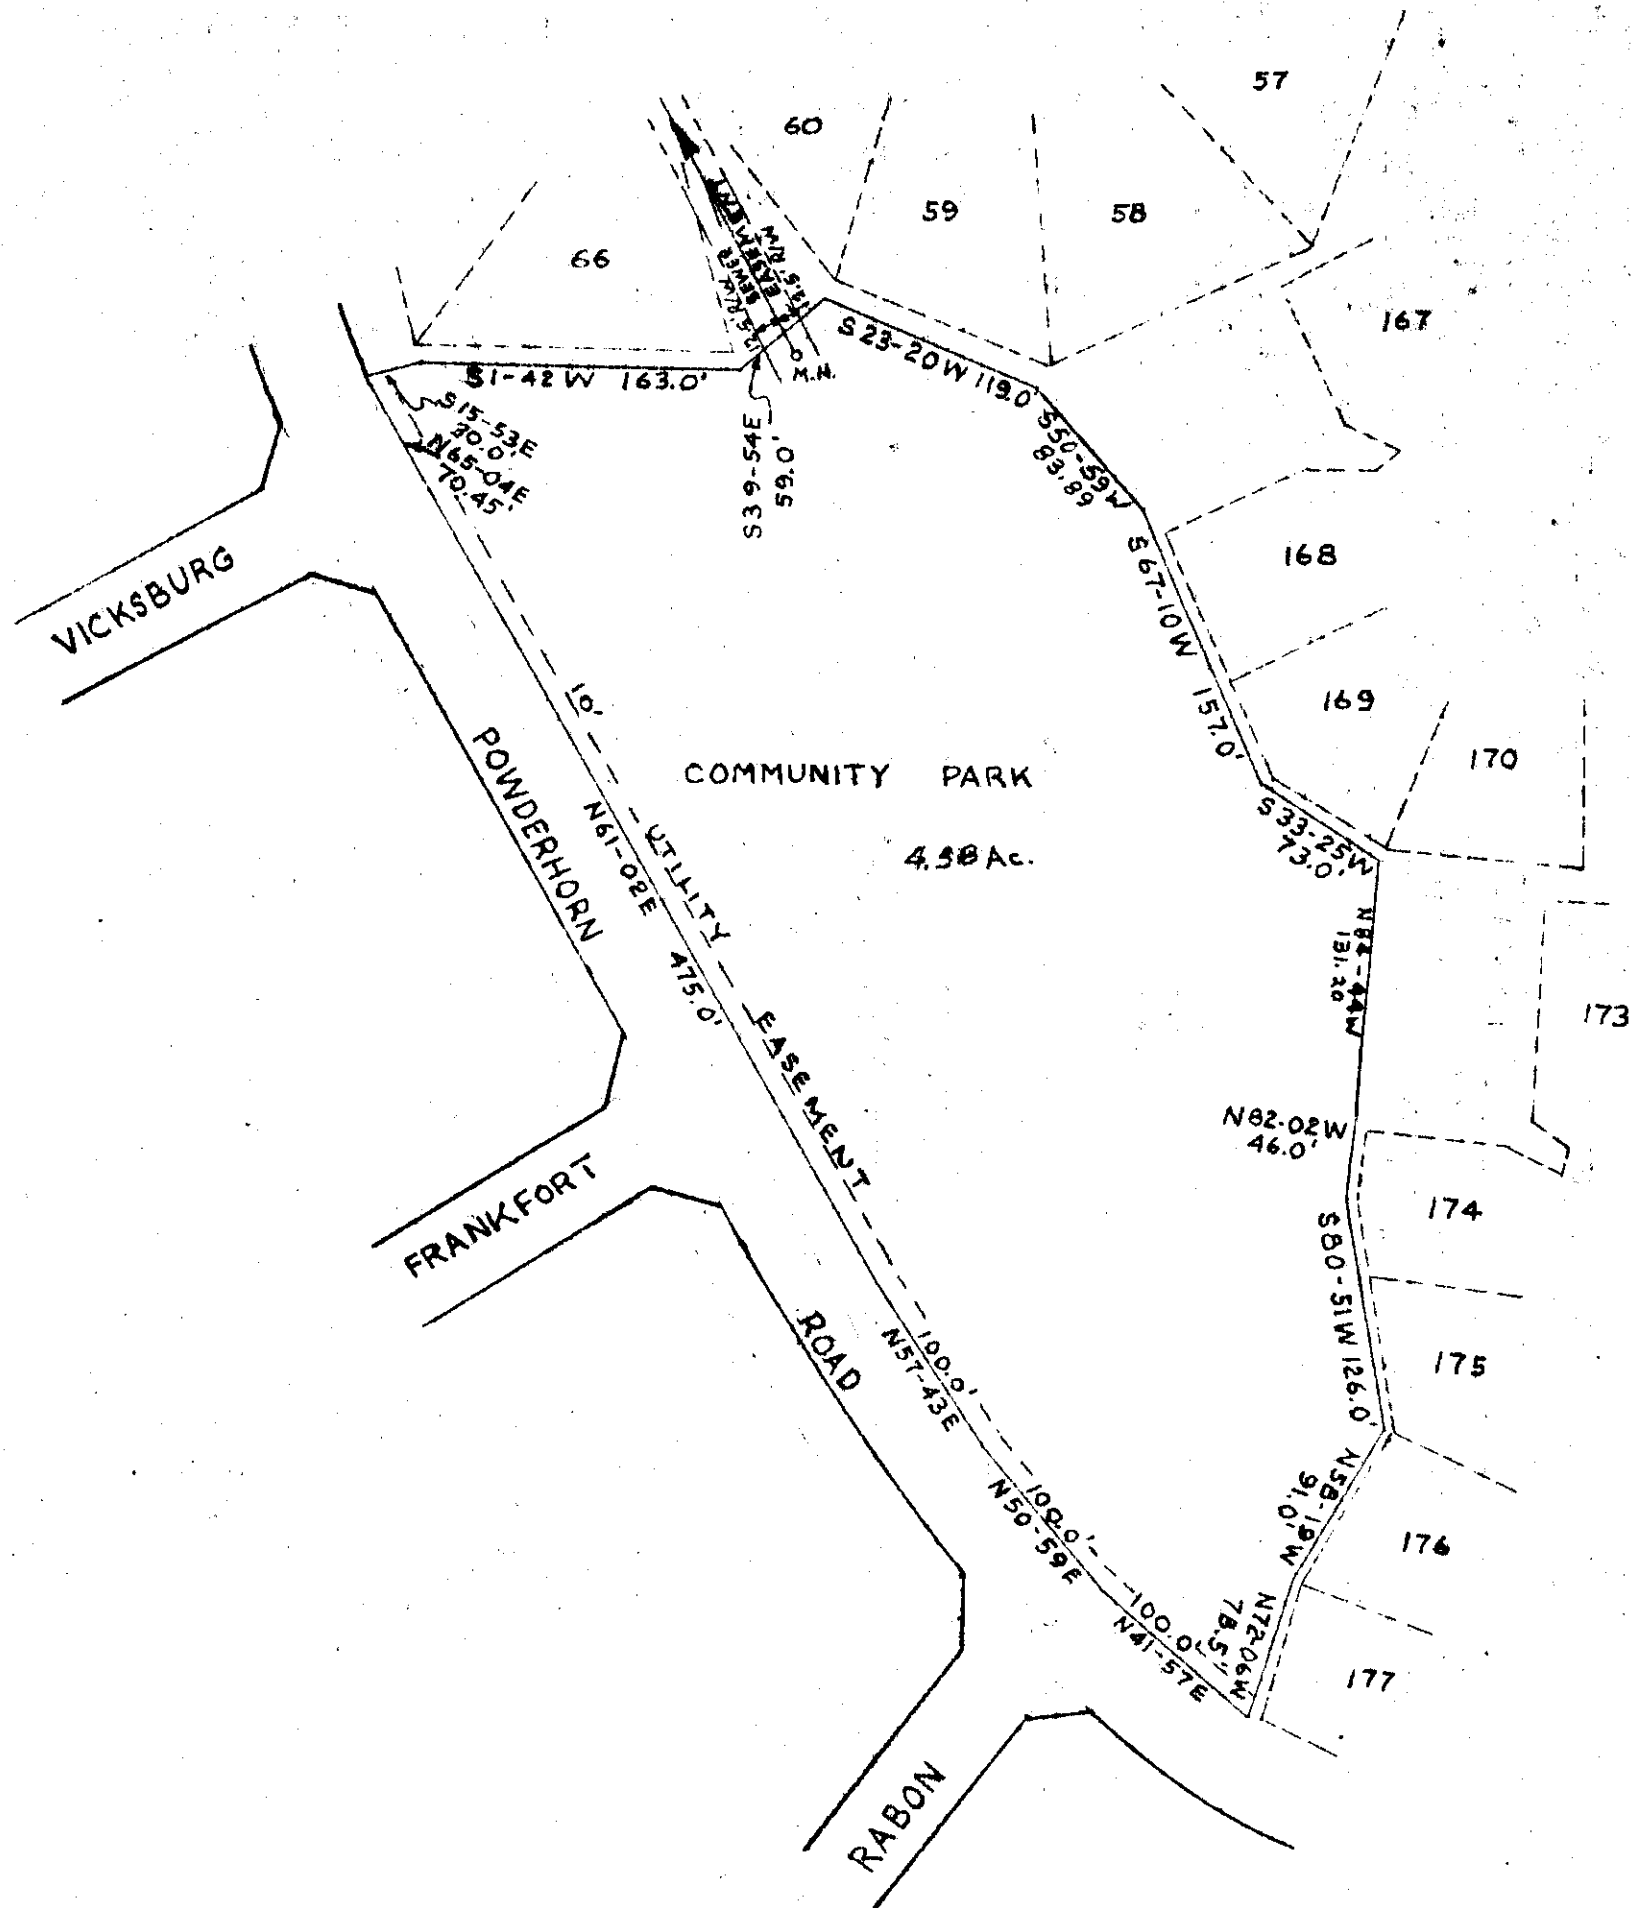

POWDERHORN SUBDIVISION

FILED  
 GREENVILLE, CO. S. C.  
 APR 21 9 50 AM '78  
 DONNIE S. TANKERSLEY  
 R.M.C.

SURVEY FOR  
 AMERICAN SERVICE CORPORATION  
 STATE OF SOUTH CAROLINA, COUNTY OF GREENVILLE, CITY OF SIMPSONVILLE  
 BY PIEDMONT ENGINEERS ARCHITECTS & PLANNERS  
 MARCH 30, 1978 SCALE 1" = 100'

NOTE:  
 5' UTILITY & DRAINAGE  
 EASEMENT EACH SIDE  
 OF ALL SIDE & REAR LOT LINES

NOTE:  
 I.P.'S AT ALL CORNERS

16-P-16

31205

*James*



MICROFILM

CGFD 1-AP-21-78 720

2:00CI