


FILED
GREENVILLE CO. S. C.

MAY 4 11 53 AM '78

DONNIE S. TANKERSLEY
R.M.C.

LOT # 93
SECTION SUNNY
ONE SLOPES

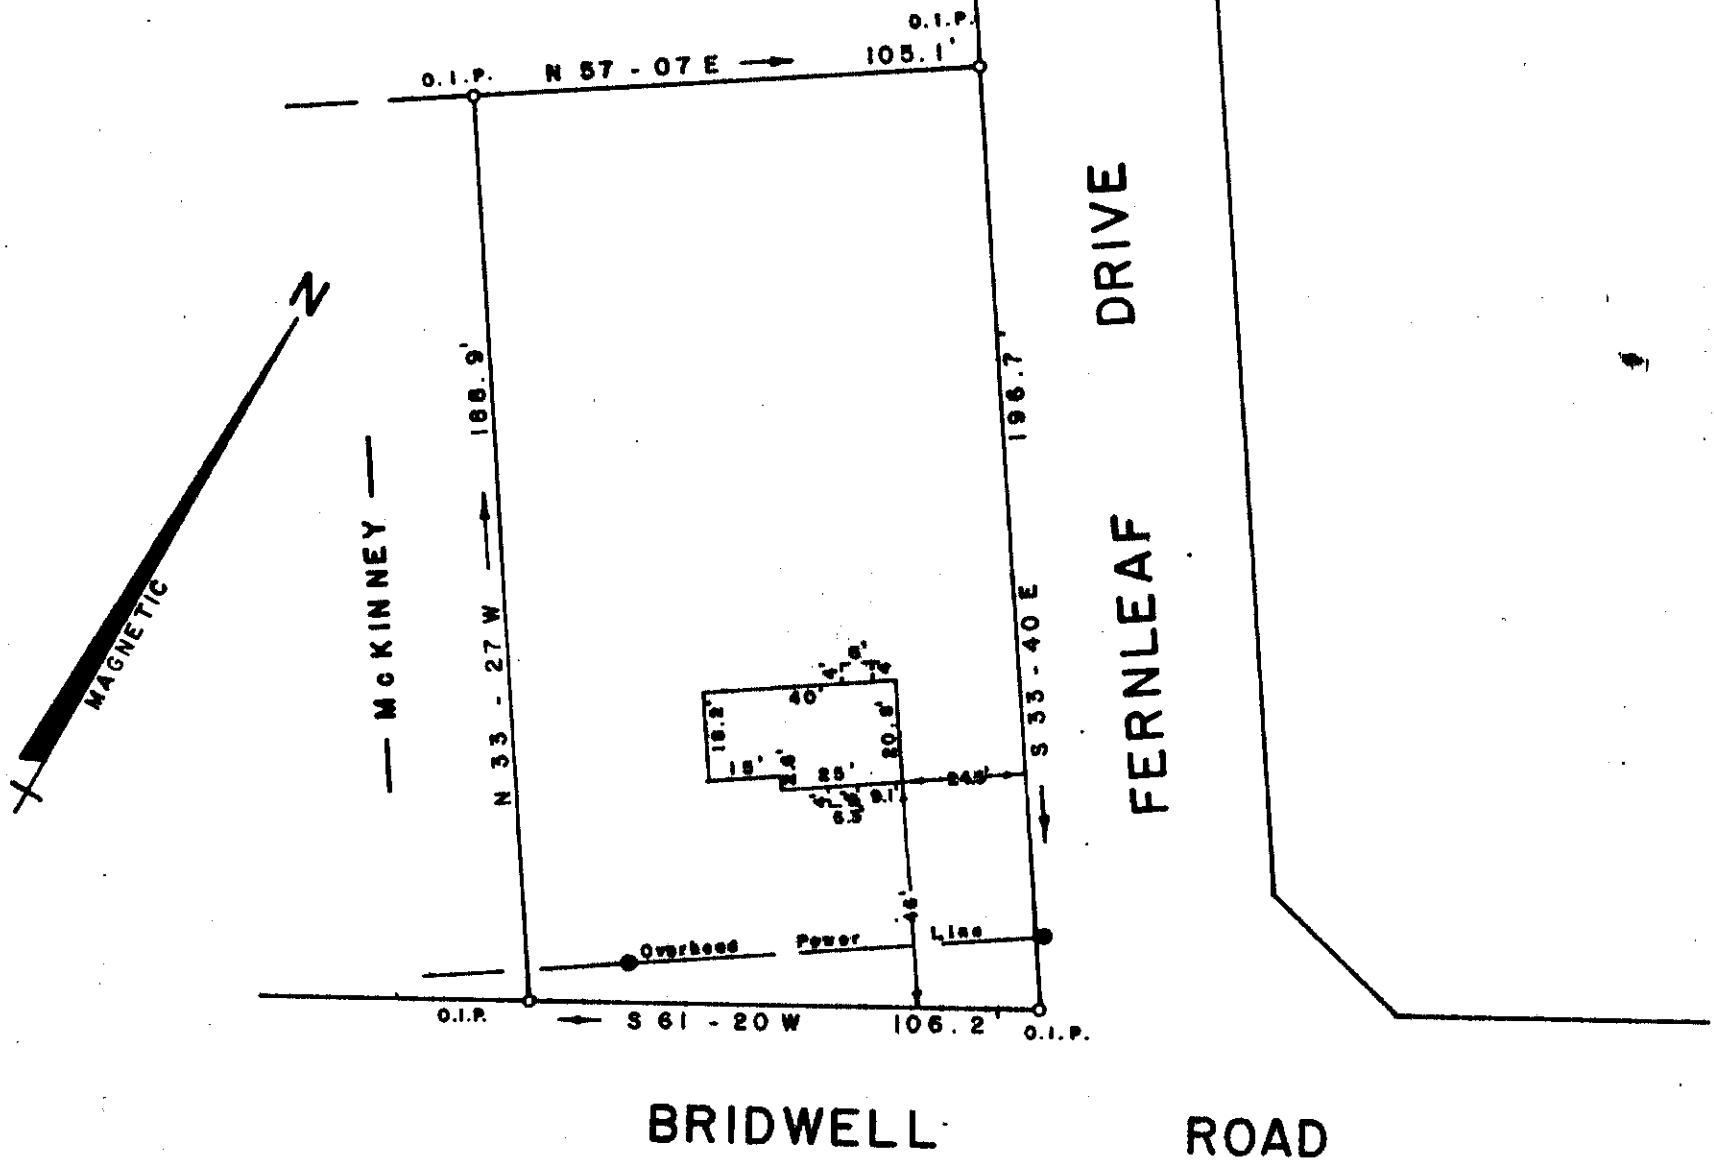

PROPERTY
WILLIAM
JOY

OF
CASE
CASE

NEAR RENFREW

GREENVILLE CO.

SOUTH


CAROLINA

This is to certify that on the 17th day of April, 1978, I surveyed the property shown on this plat; and that the property lines, walls and buildings are as shown hereon; that the buildings located on said property do not encroach or project on adjacent streets or property except as shown hereon; and that no adjacent buildings or walls encroach or project on said premises.

MICROFILMED

W.R. Williams Jr.

32848

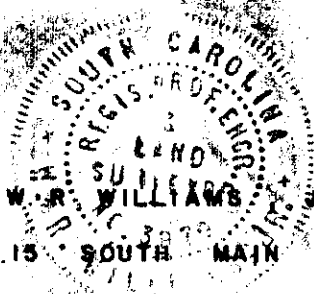

W.R. WILLIAMS JR. ENGR. / SURVEYOR # 3979

✓ 16-P-30

MAY 4 1978

15 SOUTH MAIN STREET

TRAVELERS REST, S. C.

506.6-1-4

GCTD 29-3 MY. 4 78 132 SCALE 1" = 2.00 FT