


LOCATION MAP
NO SCALE

FILED
GREENVILLE, CO. S. C.
MAY 22 2 18 PM '78
DONNIE S. TANKERSLEY
R.M.C.

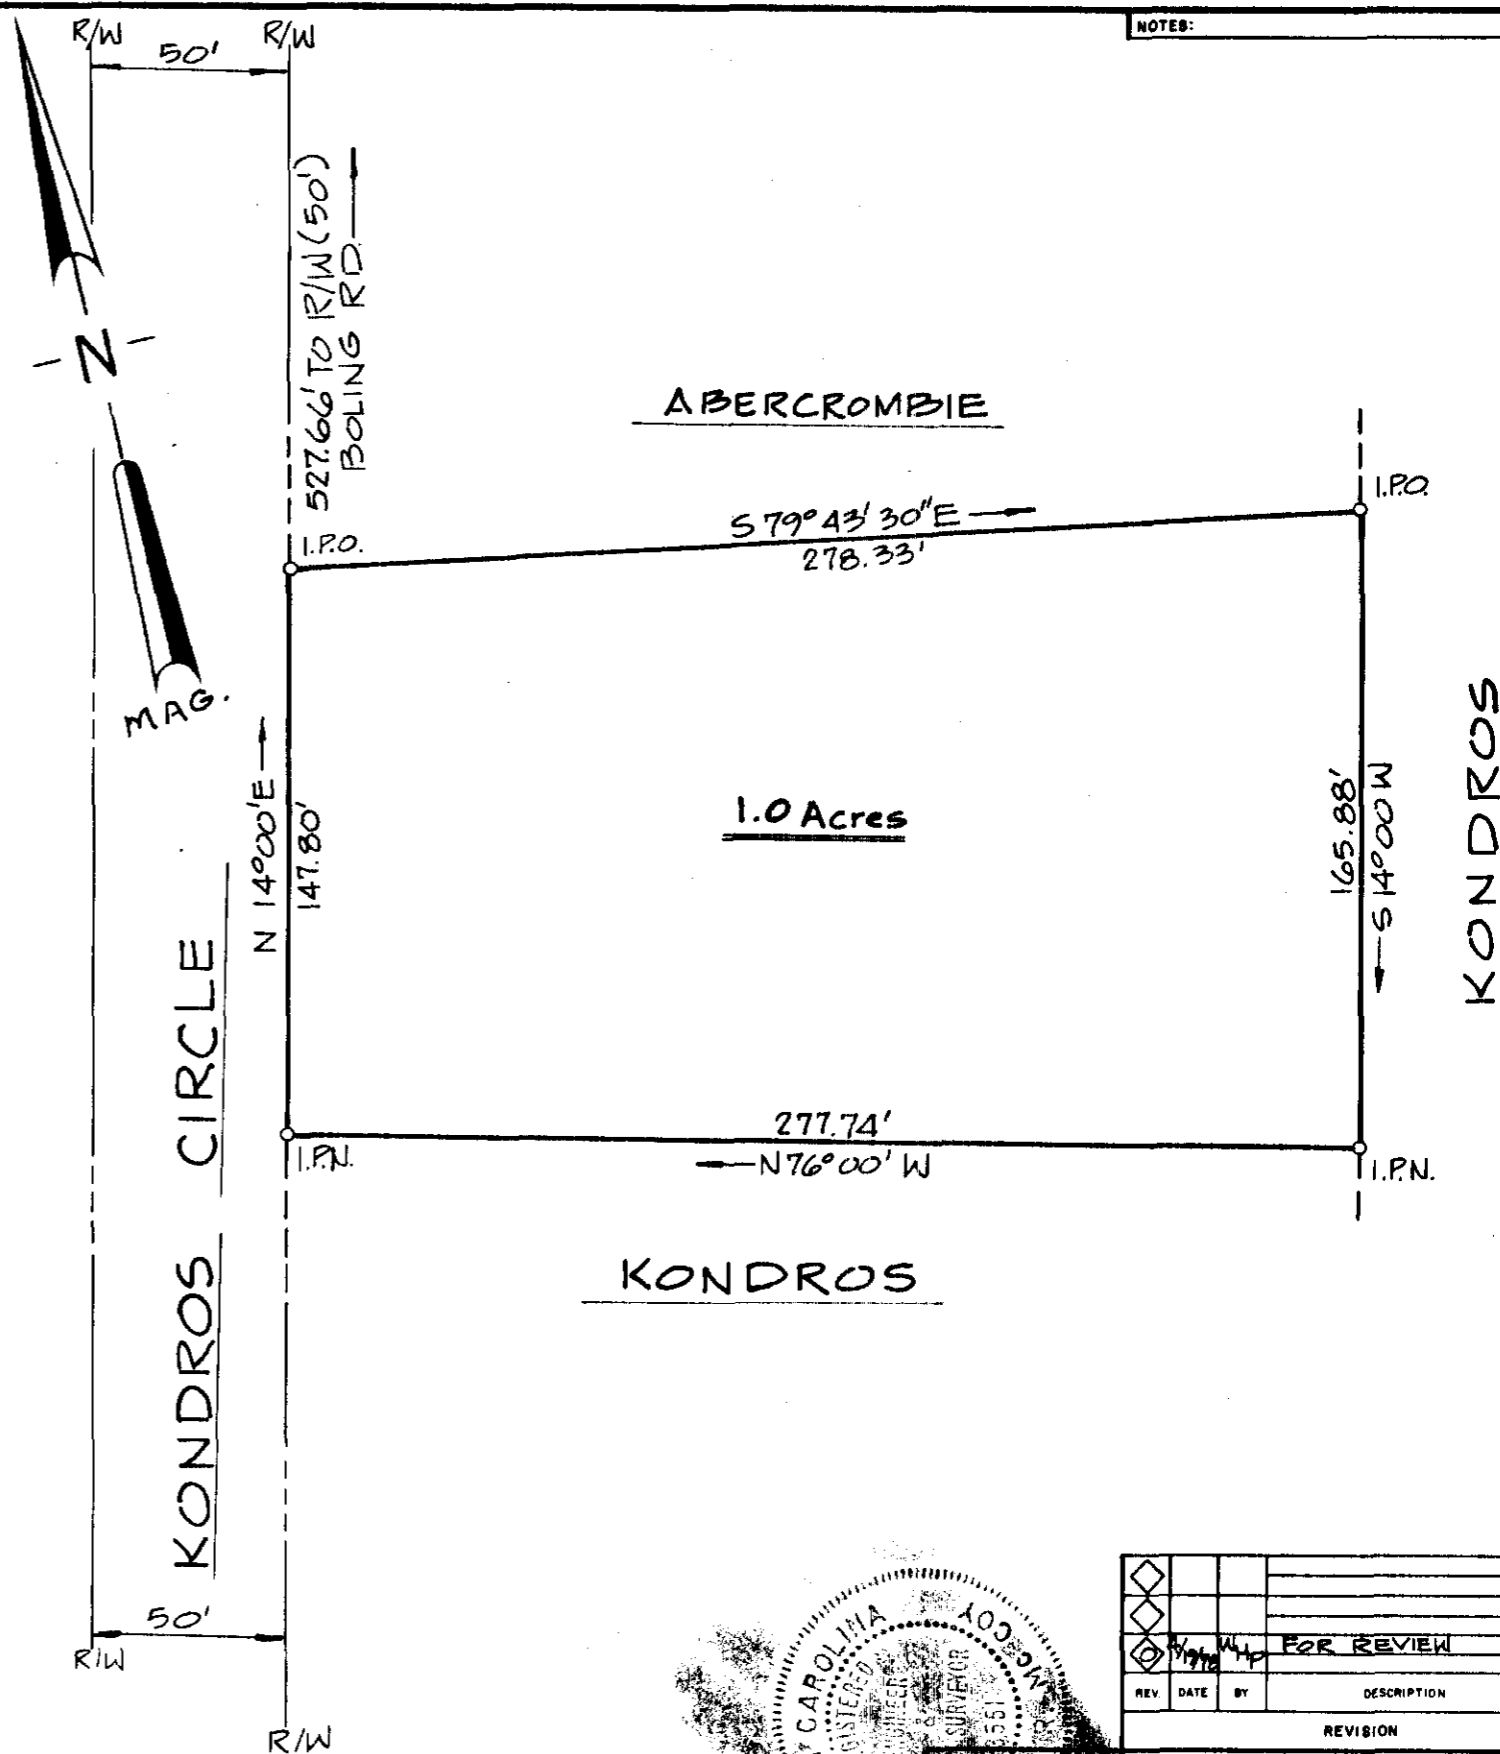

I HEREBY CERTIFY THAT THE RATIO OF PRECISION OF THE FIELD SURVEY IS 1/3000 AS SHOWN HEREON AND THE AREA WAS DETERMINED BY D.M.D. METHOD OF AREA CALCULATION.

William R. Mc Coy, P.E. & R.L.S. 3557

Professional seal for William R. Mc Coy, Registered Professional Engineer, State of South Carolina, No. 3557.

Scale: 1" = 50' feet

34782

MAY 22 1978 6-P-38

NOTES:

REV	DATE	BY	DESCRIPTION	APP

REVISION

SURVEY FOR:
HARRY SHERMAN & GAIL ADAMS
GREENVILLE CO. S.C.

enwright associates, inc.
engineers planners surveyors
GREENVILLE, SOUTH CAROLINA

DATE: 5/22/78
SCALE: 1"=50'

FILE NO: 78512-001-00

GCTO --- 1 MY22 78 650 2.00CI