


FILED  
GREENVILLE CO. S. C.

MAY 22 12 47 PM '78

DONNIE S. TANKERSLEY  
R.M.C.

R.W. & T. J. JOHNSON

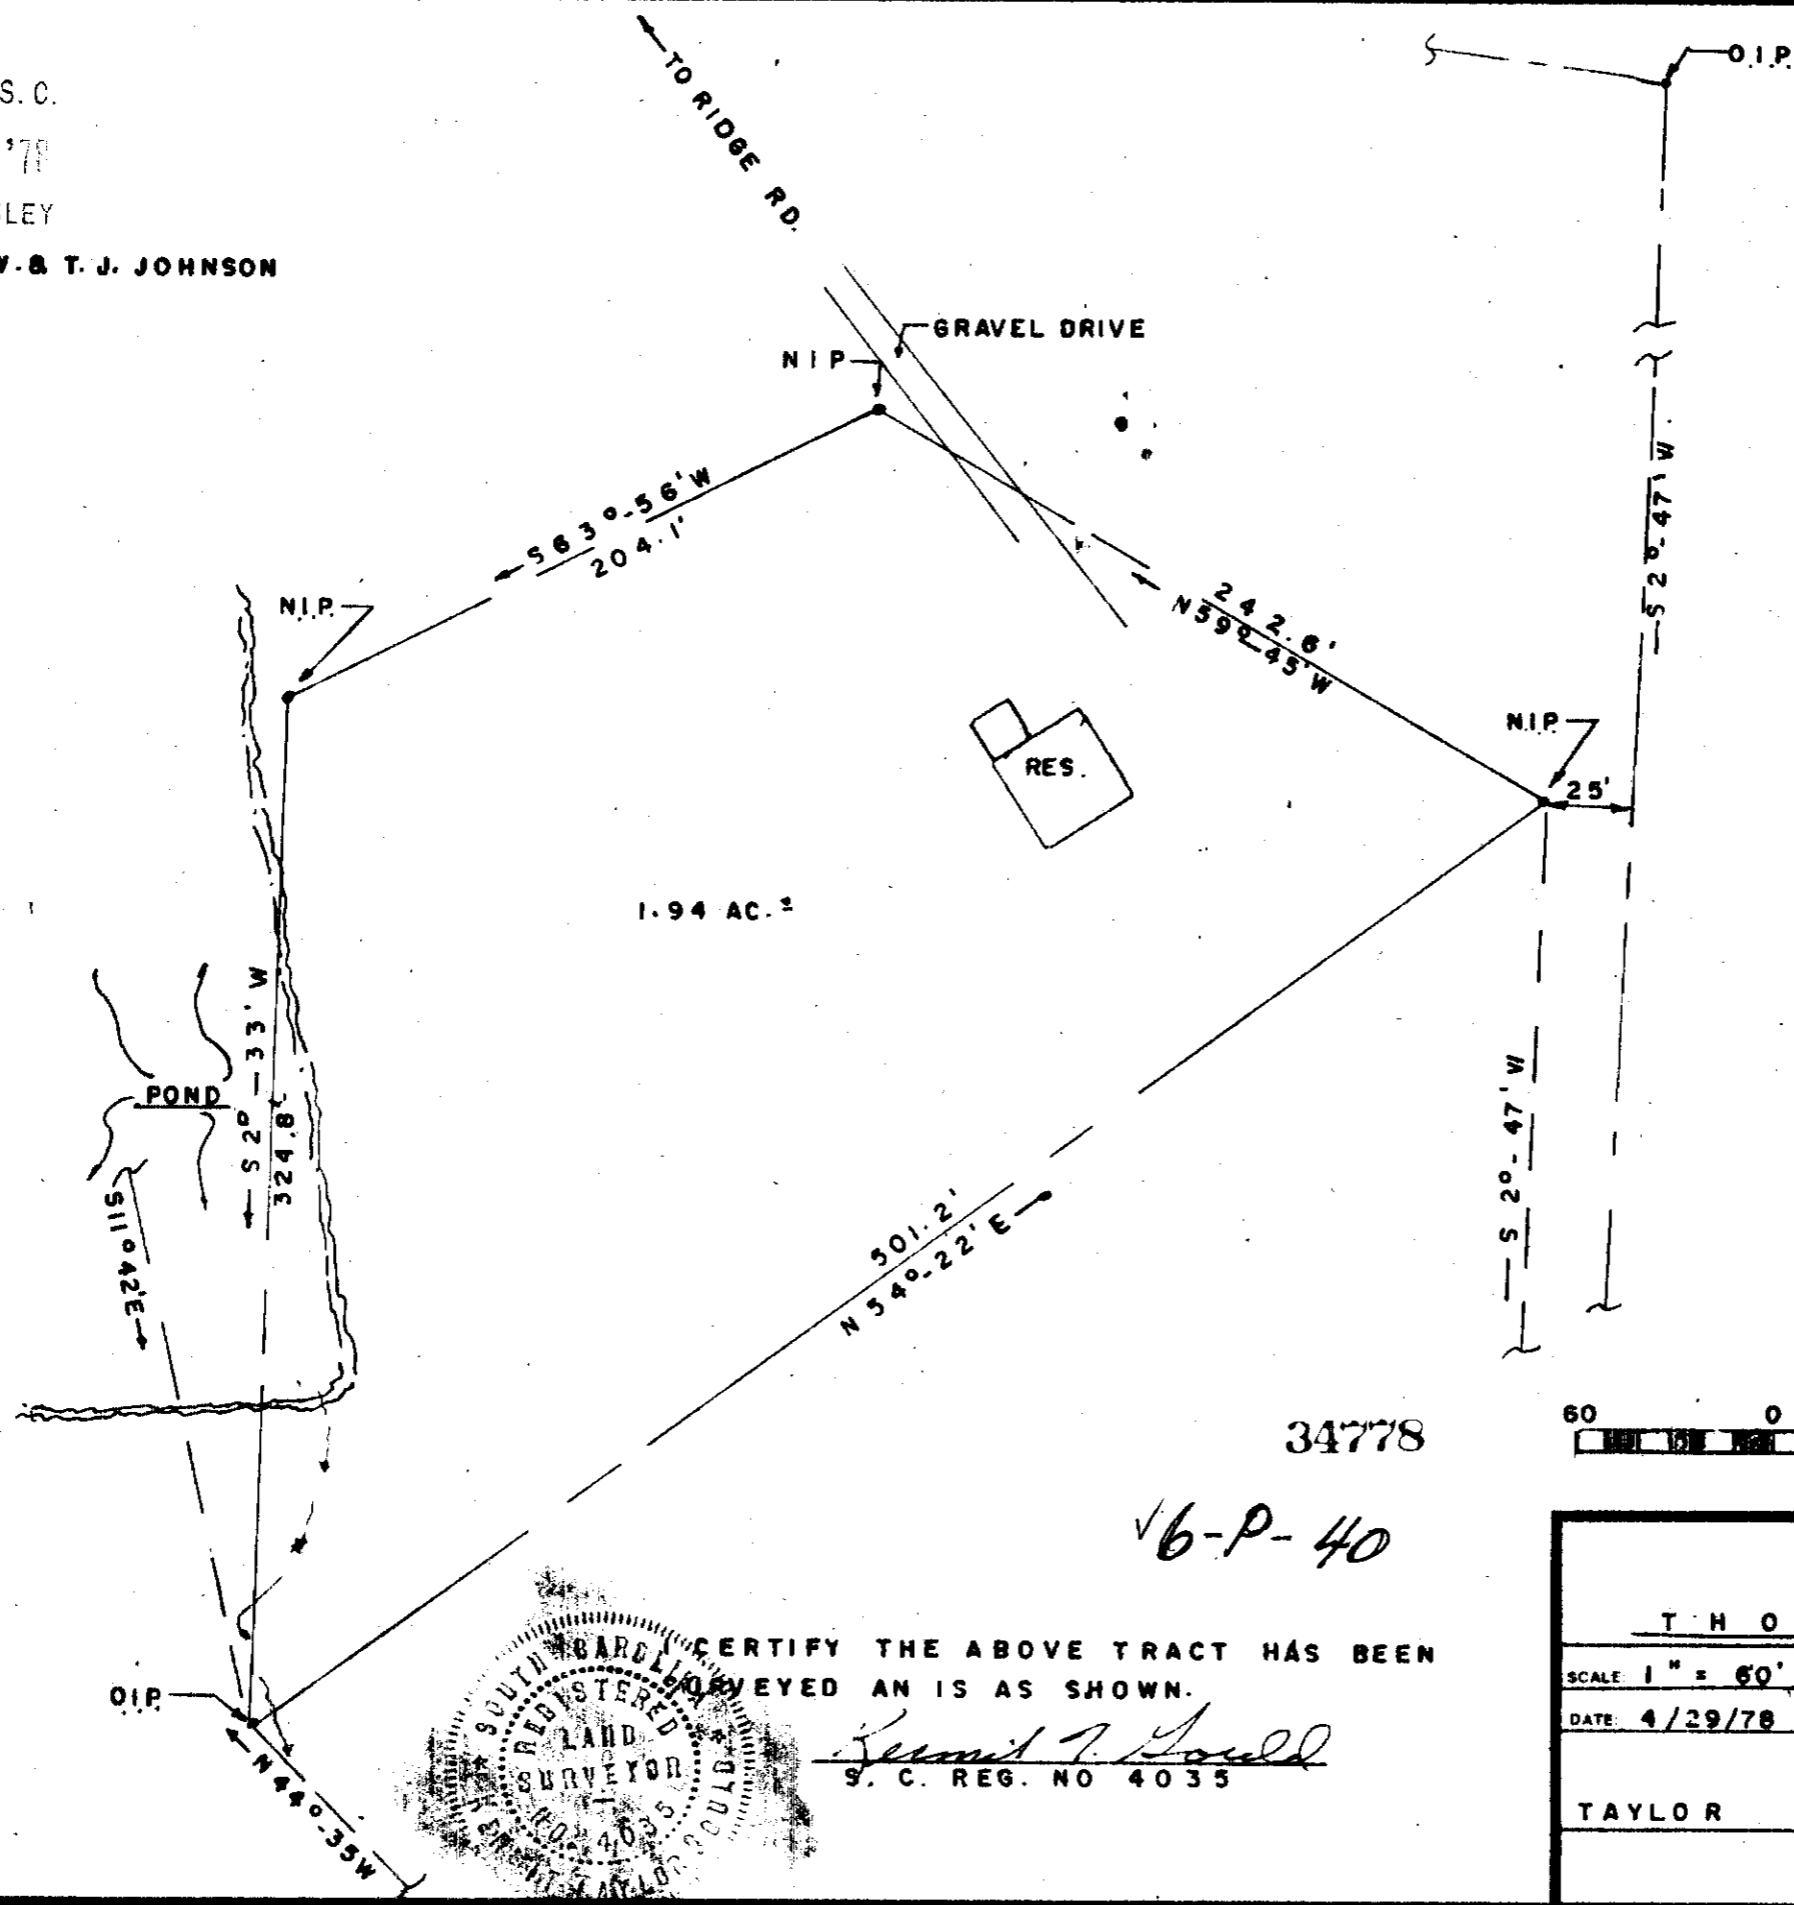


1.94 AC. ±

34778

✓ 6-P-40

CERTIFY THE ABOVE TRACT HAS BEEN  
SURVEYED AND IS AS SHOWN.

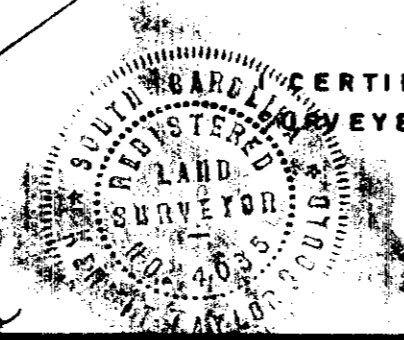

*Donnie S. Tankersley*  
S. C. REG. NO 4035

PROPERTY LOCATED NEAR INTERSECTION OF  
JORDAN RD. & RIDGE RD., PLEASANT HILL  
BAPTIST CHURCH, HIGHLAND TOWNSHIP,  
GREENVILLE CO., S. C.

REF. TO PLAT OF JOHN LANDRUM HAWKINS  
ESTATE BY JOHN A. SIMMONS 4-23-64.



PROPERTY OF THOMAS J. JOHNSON		
SCALE 1" = 60'	APPROVED BY	DRAWN BY K.T.G.
DATE 4/29/78		REVISED
GOULD & ASSOC. SURVEYORS		
TAYLOR	S. C.	DRAWING NUMBER

MICROFILMED