


MICROFILMED

FILED  
GREENVILLE CO. S. C.  
JUL 25 3:56 PM '78  
DONNIE S. TANKERSLEY  
R.M.C.


MAG.  
SCHOOL  
COUNTY  
GREENVILLE

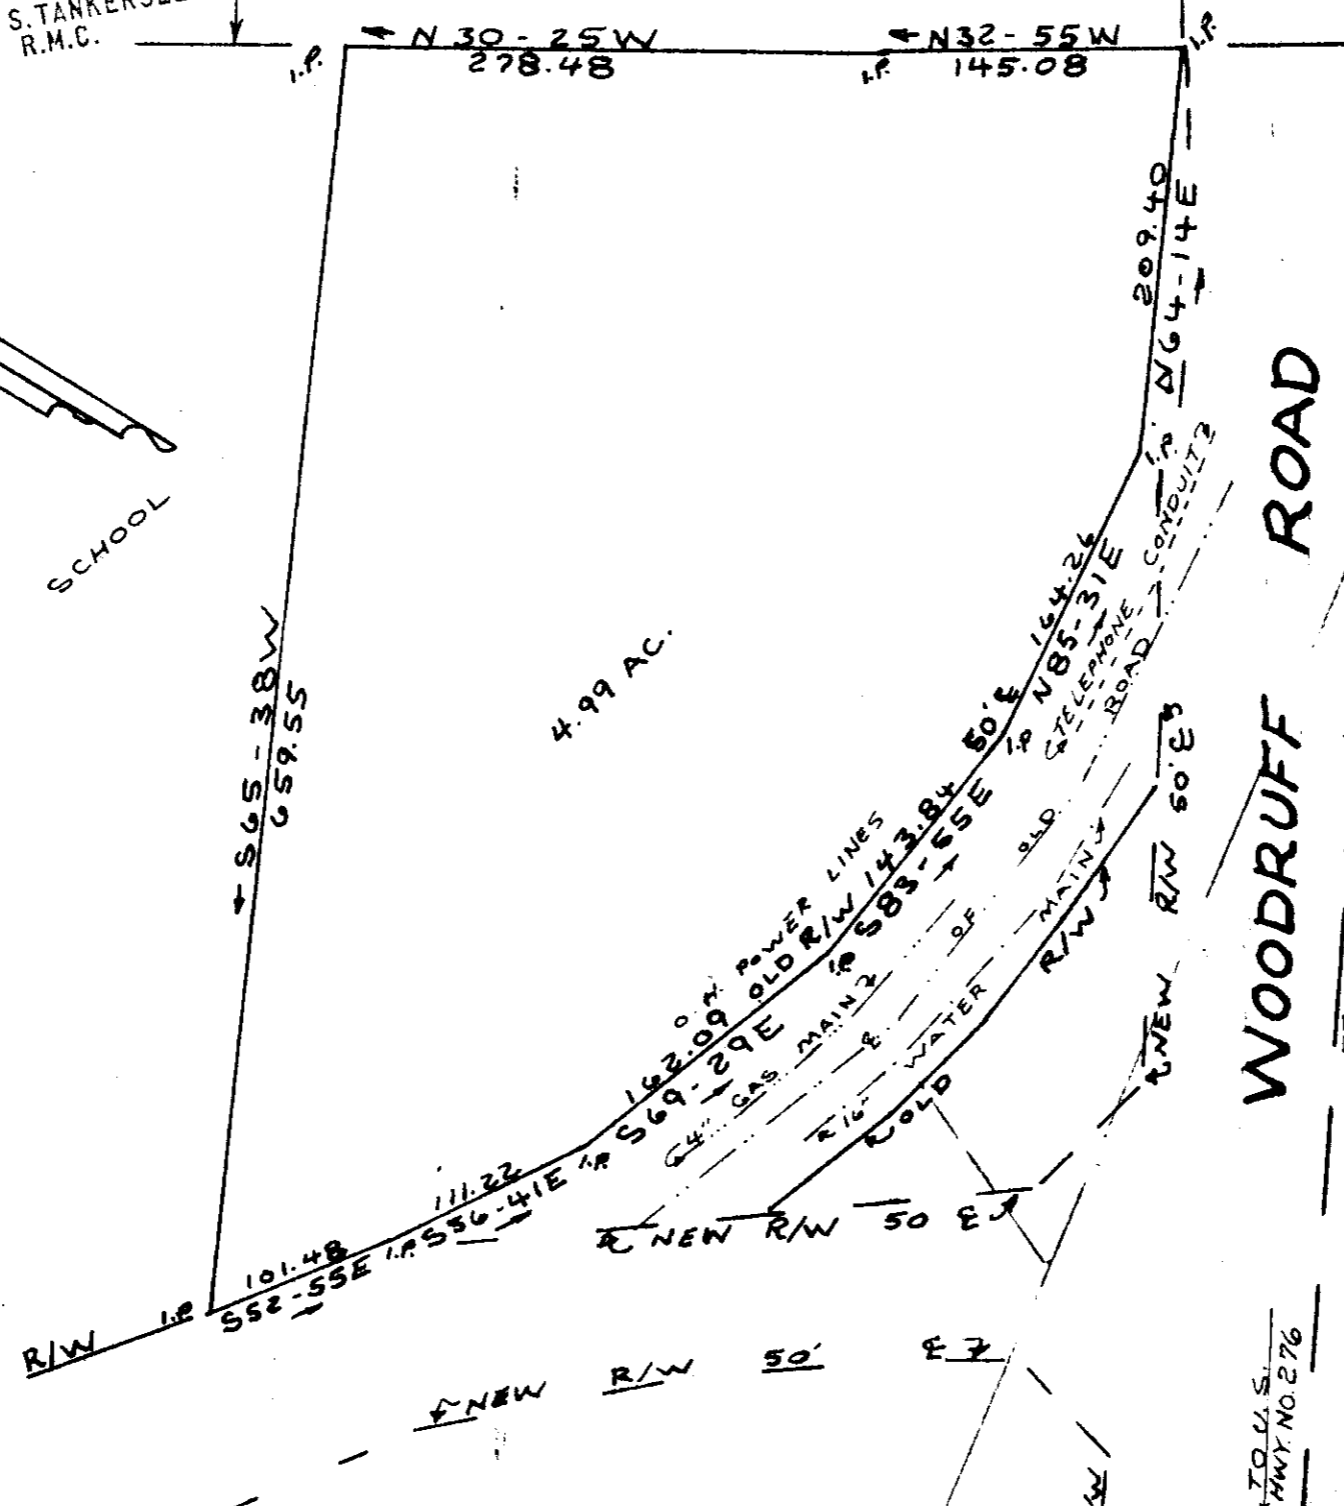


J. B. AND D. B. EASTERLIN ATTAWAY

NEAR THE CITY OF GREENVILLE  
GREENVILLE COUNTY S. C.

WEBB SURVEYING & MAPPING CO.

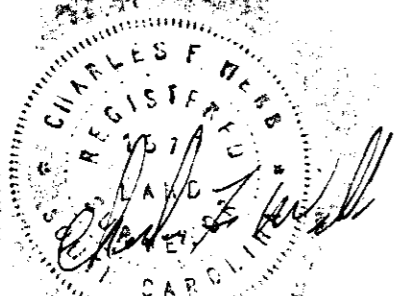


THIS PLAT FOR RECORDING

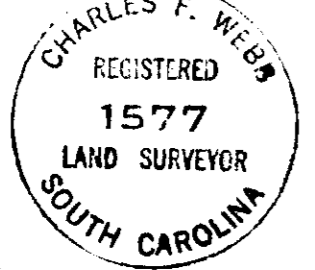

JUL 25 1978

SCALE 1" = 100'

APRIL 1978

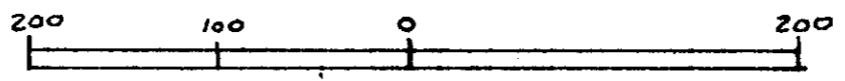

✓ 6-R 81

# 2629

I hereby certify that in April 1978 I surveyed the above property and that there are no encroachments or projections except as shown.

*Charles F. Webb*  
Charles F. Webb R.L.S.

BLK. B

3-136