


LAND INVESTMENTS, A GENERAL PARTNERSHIP

FILED
GREENVILLE CO. S.C.
AUG 30 9 32 AM '78
DONNIE S. TANKERSLEY
R.M.C.

GCTO
1 AUG 30 78 1402

LEGEND

- TRAVERSE LINE
- ... CREEK
- - - SEWER LINE

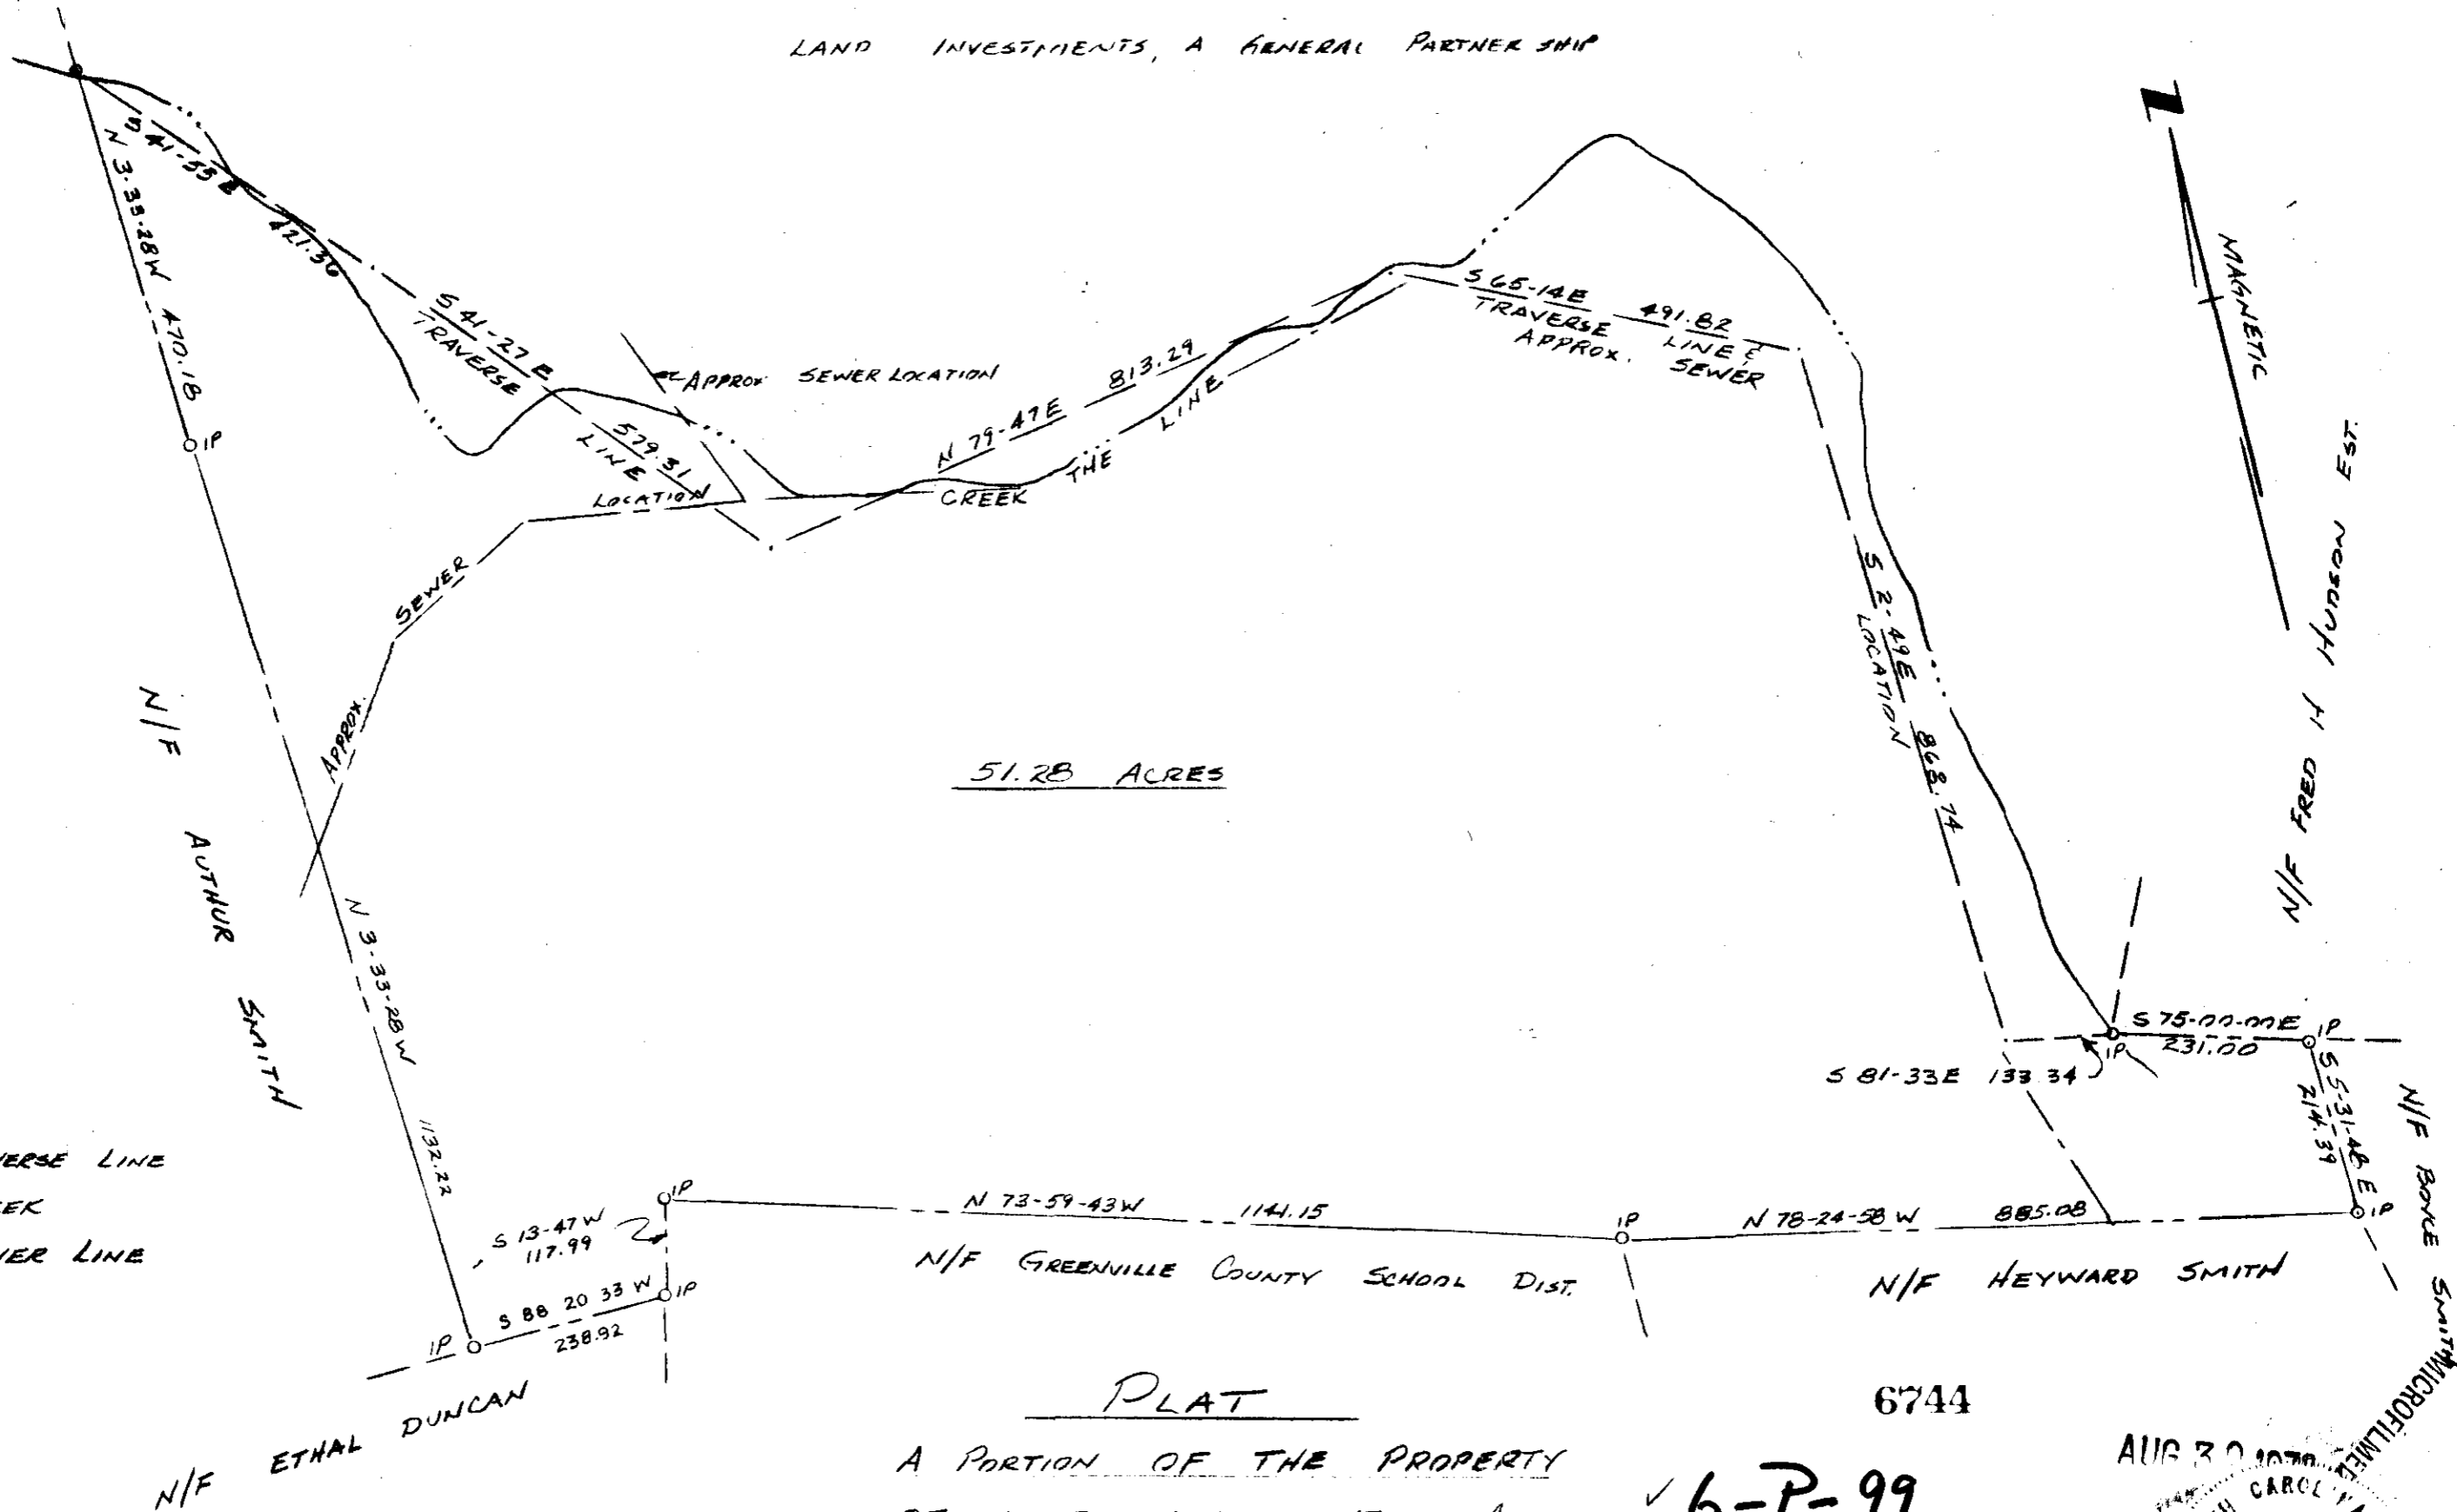

PLAT
A PORTION OF THE PROPERTY
OF LAND INVESTMENTS, A
GENERAL PARTNERSHIP.

6744

✓ 6-P-99

AUG 30 1978
SOUTH CAROLINA
REGISTERED
DATE AUG 29 1978
SCALE 1" = 200'



GREENVILLE COUNTY
SOUTH CAROLINA

HEANER ENGINEERING CO., INC.
GREENWOOD, SC.