

FILED
GREENVILLE CO. S. C.

MAY 10 12 10 PM '78

DONNIE S. TANKERSLEY
R.M.C.

N 73-27 W 185.71' OIP

0.54 ACRES

S 13-28 E 292.47'

256.25'

N 25-22 E

DIAT DRIVE


OIP.

MAY 10 1978

33506

✓ 6-G-4

260' TO STATE
PARK ROAD

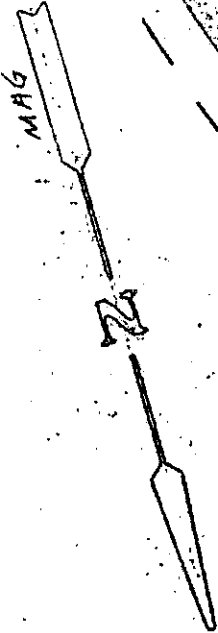

6670
2 MT 10 78
474



SEAL

**STATE OF SOUTH CAROLINA
GREENVILLE COUNTY**

PROPERTY OF
GORDON E. MANN

MICROFILMED

FREELAND & ASSOCIATES
Engineers • Land Surveyors

GREENVILLE, S. C.

SURVEY	FEL
DRAWN	WBN II
CHECK	WBN II
SCALE	1" = 40'
DATE	3-28-78
DWG. NO.	78-2050

1.0001