
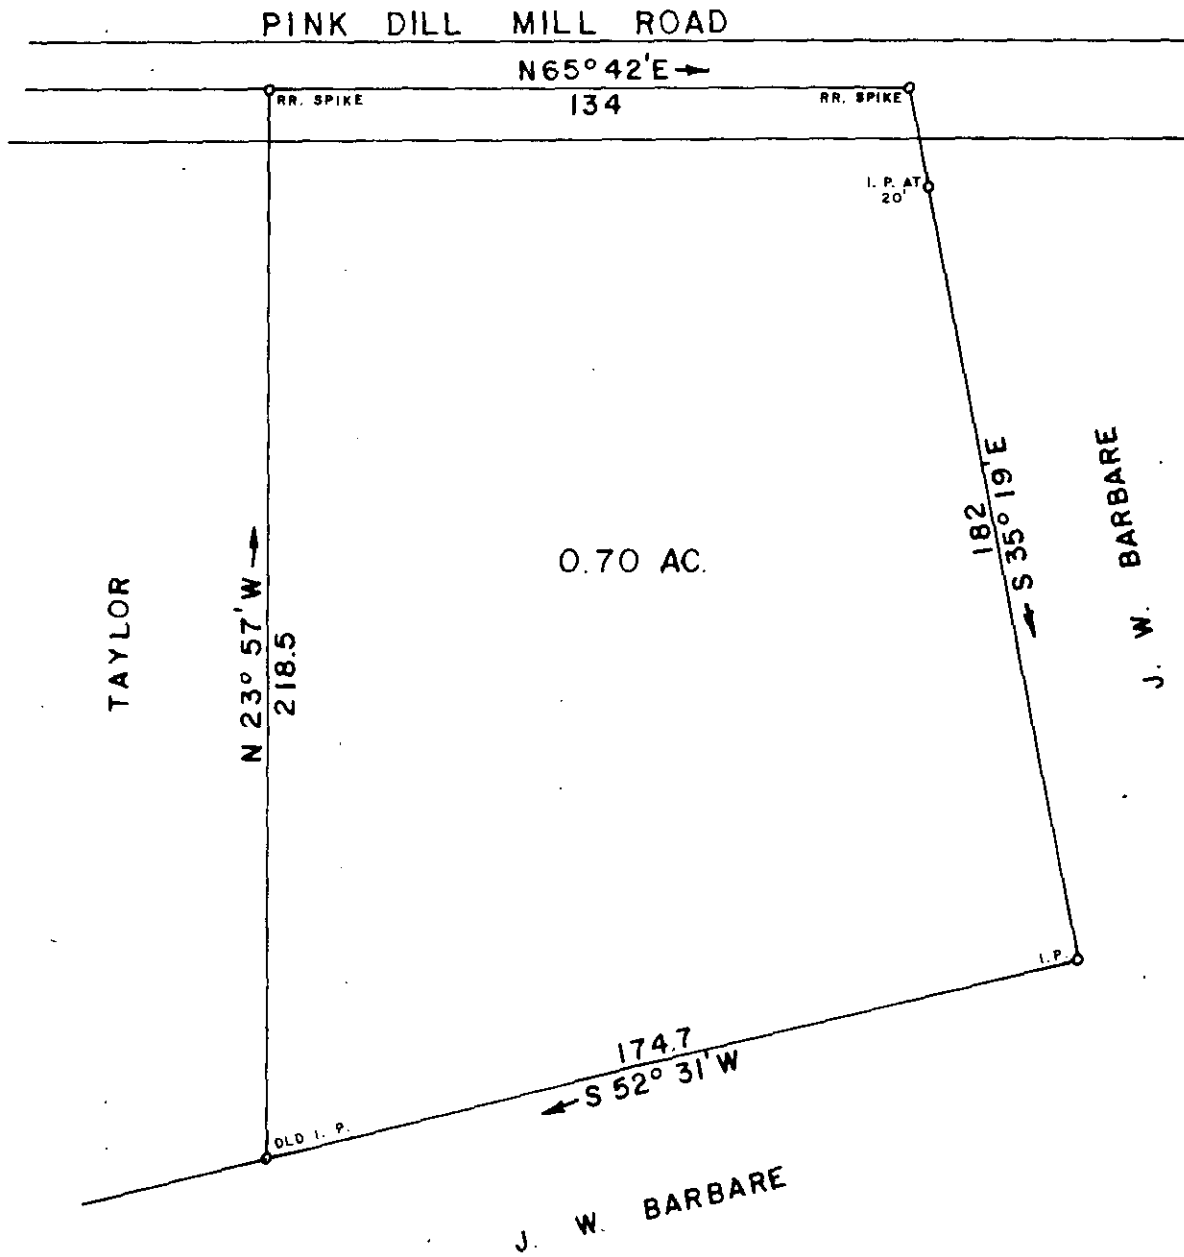


FILED
GREENVILLE, CO. S. C.
MAY 10 12 20 PM '78
DONNIE S. TANKERSLEY
R.M.C.

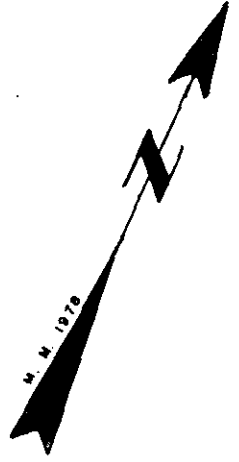

GCTO ----- 3 MY. 109

MAY 10 1978

33568

✓ 6-0-7

SURVEY FOR

JOHN W. BARBARE, JR.

LOCATED IN HIGHLAND TOWNSHIP

COUNTY: GREENVILLE	COUNTY BLOCK MAP:	STATE: SOUTH CAROLINA
------------------------------	-------------------	---------------------------------

DATE: APRIL 10, 1978	SCALE: 1" = 40'	FIELD CHIEF: J. E. G.	DRAWN BY: L. B. M.
--------------------------------	--------------------	--------------------------	-----------------------

WOLFE & HUSKEY, INC. ENGINEERING and SURVEYING
P. O. BOX 35 LYMAN, S. C. 29365

MICROFILMED

