

FILED  
 GREENVILLE CO. S. C.  
 MAY 11 4 51 PM '78  
 DONNIE S. TANKERSLEY  
 R.M.C.



PROPERTY OF  
WILLIAM F. COX &  
ROBIN M. COX  
 SALUDA TOWNSHIP, GREENVILLE CO., S.C.  
 MAY 10, 1978 SCALE: 1" = 100'

This is to certify that on May 10, 1978, I surveyed the property shown on this plat, known as Property of Dállas O. Ragan and Maudie L. Ragan as shown on a plat recorded in the RMC Office of Greenville County in Plat Book WW, at page 55, and that the property lines, walls and building are as shown hereon, and that the building located on said lot does not project nor encroach on adjacent streets or property, and that no adjacent walls or buildings project nor encroach on said lot, and that no utility lines cross this lot except as may be shown hereon.

NOTE: This property is not located within a flood hazard area.

Survey by: Richard Wooten  
 Land Surveying Co.

*Richard D. Wooten, Jr.*  
 Richard D. Wooten, Jr.  
 S. C. R. L. S. No. 4678

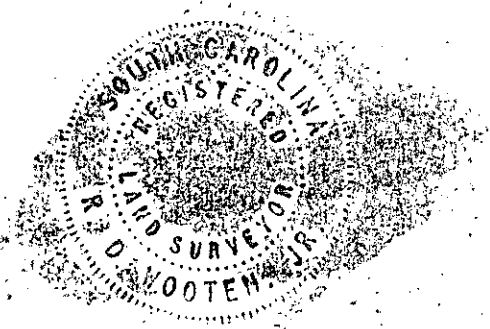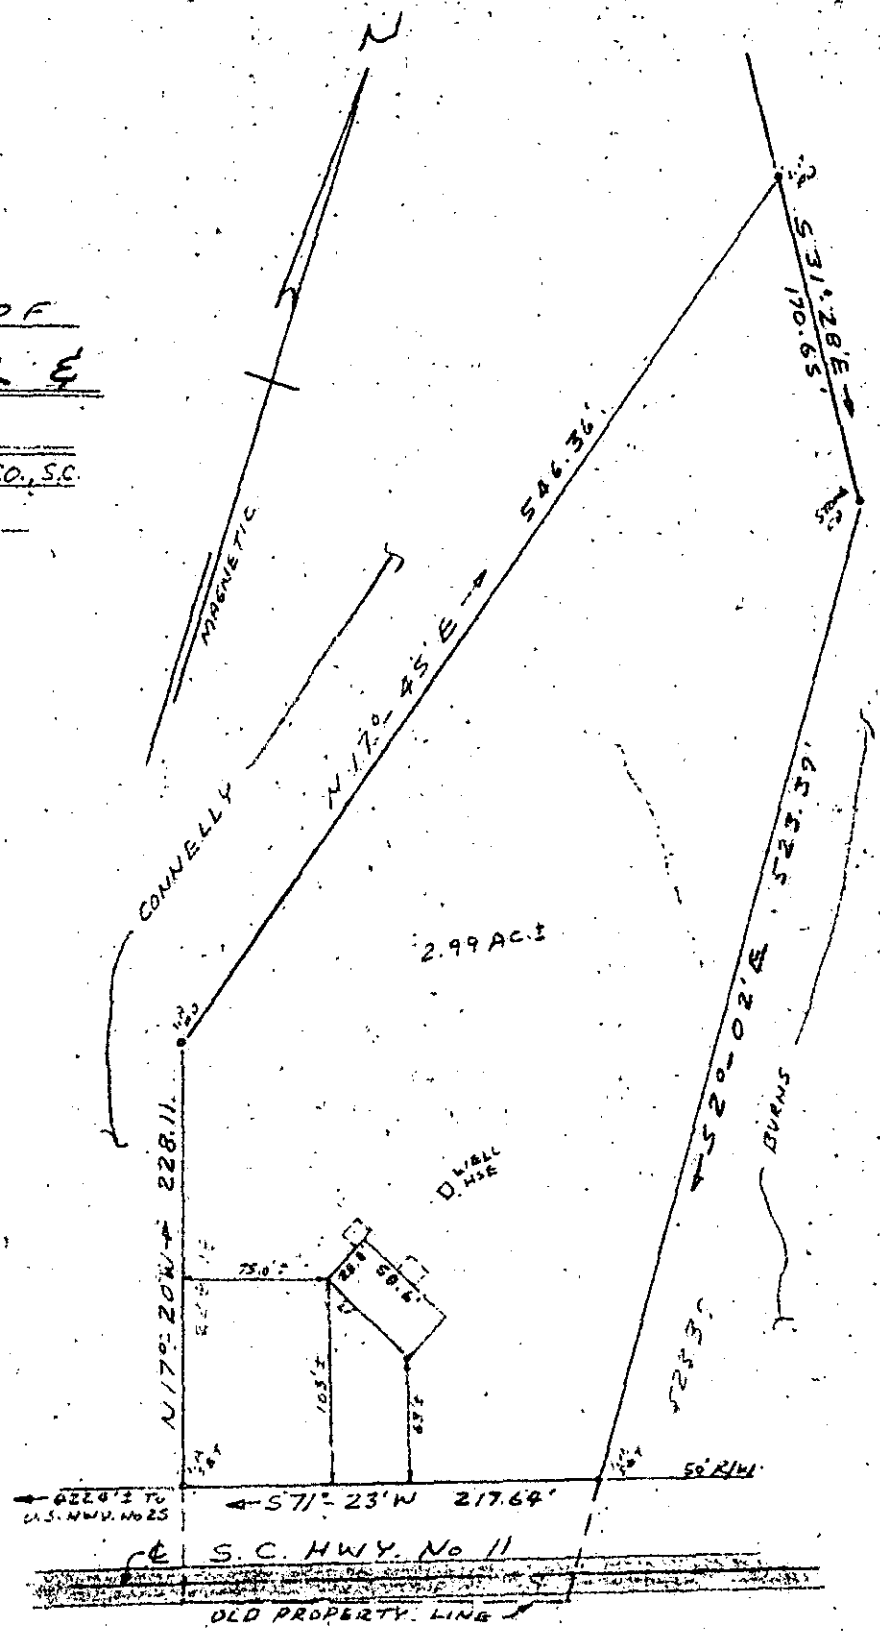

33676  
 ✓ 6-Q-9