


FILED
 GREENVILLE, CO. S. C.
 MAY 12 11 32 AM '78
 DONNIE S. TANKERSLEY
 R.M.C.

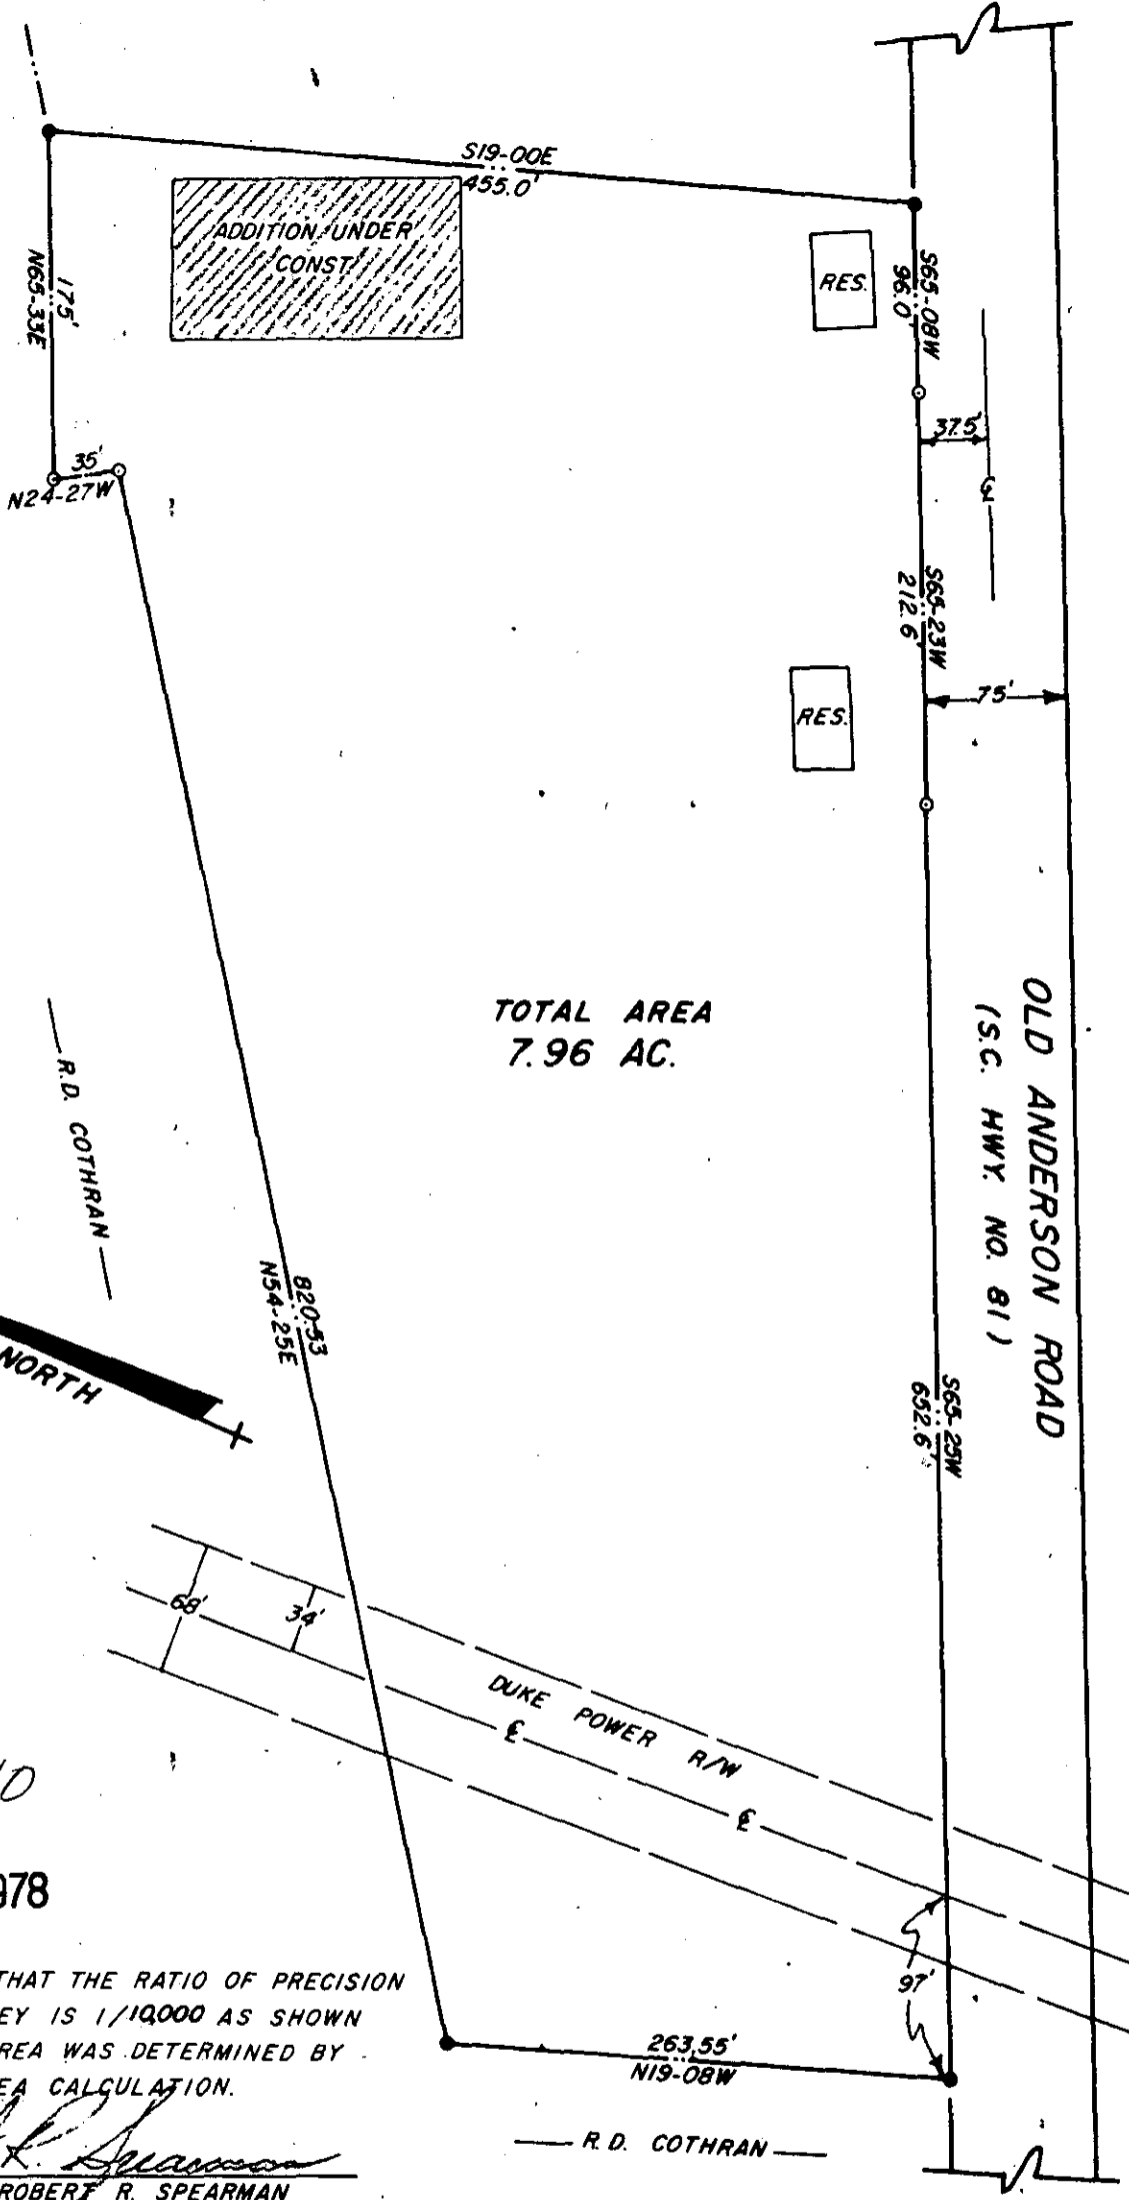

TOTAL AREA
 7.96 AC.

33774

✓ 6-Q-10

MAY 12 1978

R
 I HEREBY CERTIFY THAT THE RATIO OF PRECISION
 OF THE FIELD SURVEY IS 1/10000 AS SHOWN
 HEREON AND THE AREA WAS DETERMINED BY
 DMD METHOD OF AREA CALCULATION.

Robert R. Spearman
 ROBERT R. SPEARMAN

TITLE		LEGEND		SEAL
SURVEY FOR		● _____ IRON PIN (OLD)	GRAPHIC SCALE 	
<u>WELCOME BAPTIST CHURCH</u>		○ _____ IRON PIN (NEW)		
STATE	COUNTY	△ _____ NAIL & CAP	ROBERT R. SPEARMAN Registered Surveyor 3615 Post Office Box 8 Easley, South Carolina 29640	
SOUTH CAROLINA	GREENVILLE GCTO	□ _____ AS NOTED		
SCALE	DATE	REF. NO.	MICROFILMED	
1" = 100'	MAY 8, 1978			