


JACKSON

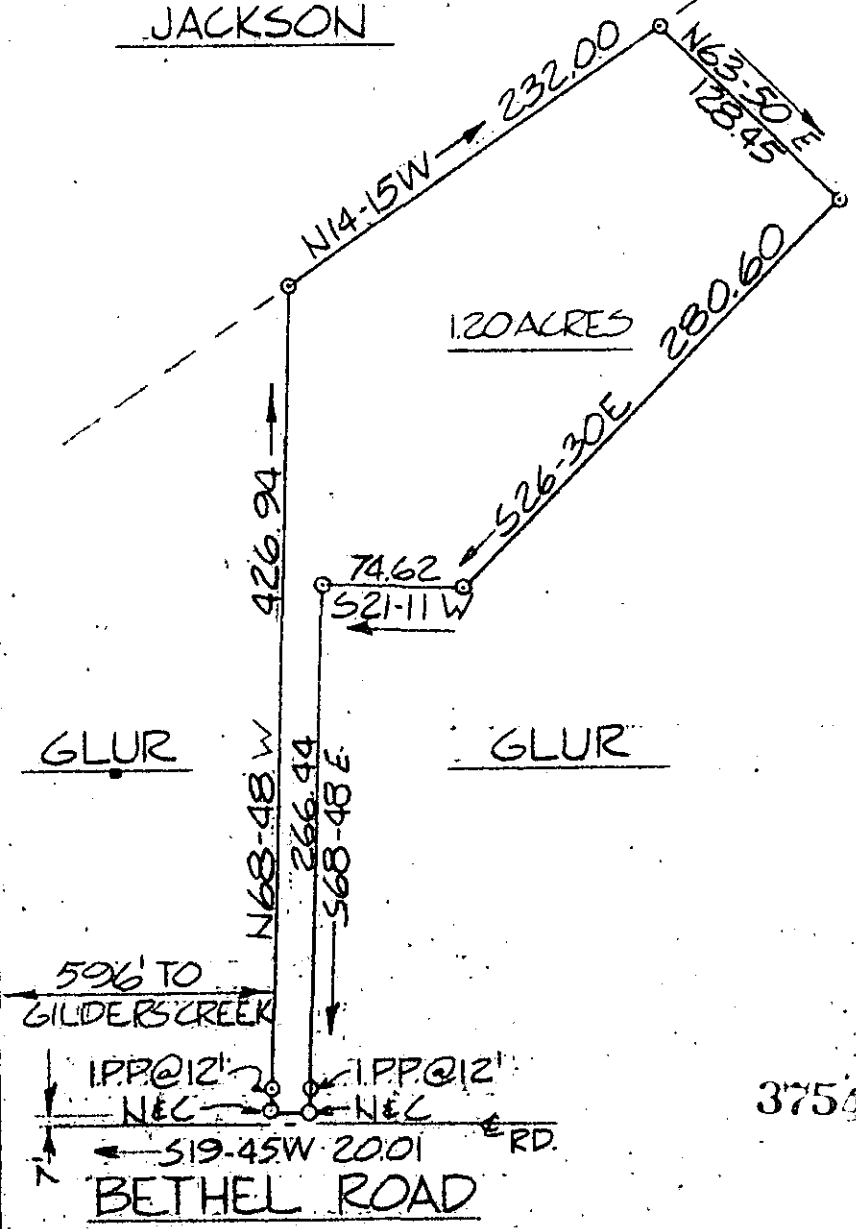

1.20 ACRES

GLUR

GLUR


FILED  
 GREENVILLE CO. S. C.  
 JUN 14 9 53 AM '78  
 DOHNIE S. TANKERSLEY  
 R.M.C.

37549

60-84

JUN 14 1978

ALL I.P.P.'S AT CORNERS EXEPT WHERE NOTED.

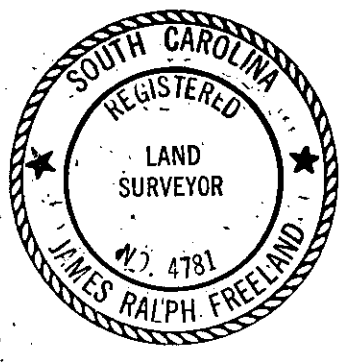

SEAL

STATE OF SOUTH CAROLINA  
GREENVILLE COUNTY

PROPERTY OF  
GERALD R. GLUR

FRELAND & ASSOCIATES  
Engineers • Land Surveyors

GREENVILLE, S. C.

SURVEY	DG
DRAWN	DPC
CHECK	MCC
SCALE	1" = 100'
DATE	MAY 1978
DWG. NO.	78-2078