


MICROFILMED

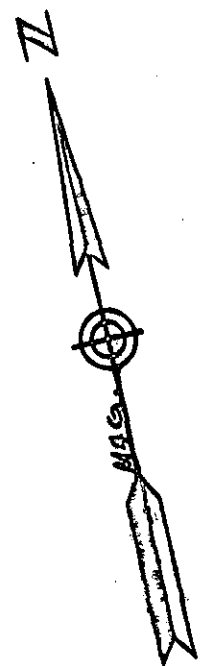

1 P. S 79°-27E' → 119.2' I.P.

LOT NO. 2

LOT NO. 1

1 AC.

JAMES ST. JOHN

N 7°-57'E → 355.6'

355.96' ← S 6°-50'W

I.P. 126.1' I.P.
19' ← N 79°-27W 19'

T.O.S.C. 14 PONDER RD. (TAR & GRAVEL) 1 MILE ±

FILED
GREENVILLE CO. S.C.
JUN 15 11 31 AM '78
DONNIE S. TANKERSLEY
R.M.C.

JUN 15 1978

37709

ONEAL TOWNSHIP
GREENVILLE COUNTY
GREER, S.C.
(NEAR TOOTER TOWN)

✓ 60-94

PROPERTY OF

WILLIAM J & BETTY J HOLLOWAY


SCALE: 1" = 60'
DATE: 6/8/78

APPROVED BY:
GOULD & ASSOC.
SURVEYORS

DRAWN BY K.T.G.
REVISED

TAYLORS, S. C.

DRAWING NUMBER

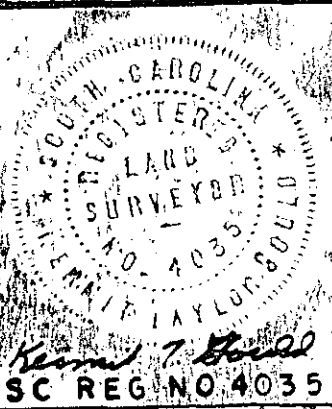

GCTC JUN 15 78 228 1.00CI