

MICROFILMED



FILED

REF. DEED BOOK 334, PP.455.

GREENVILLE CO. S. C.

JUN 22 11 14 AM '78

DONNIE S. TANKERSLEY  
R.M.C.

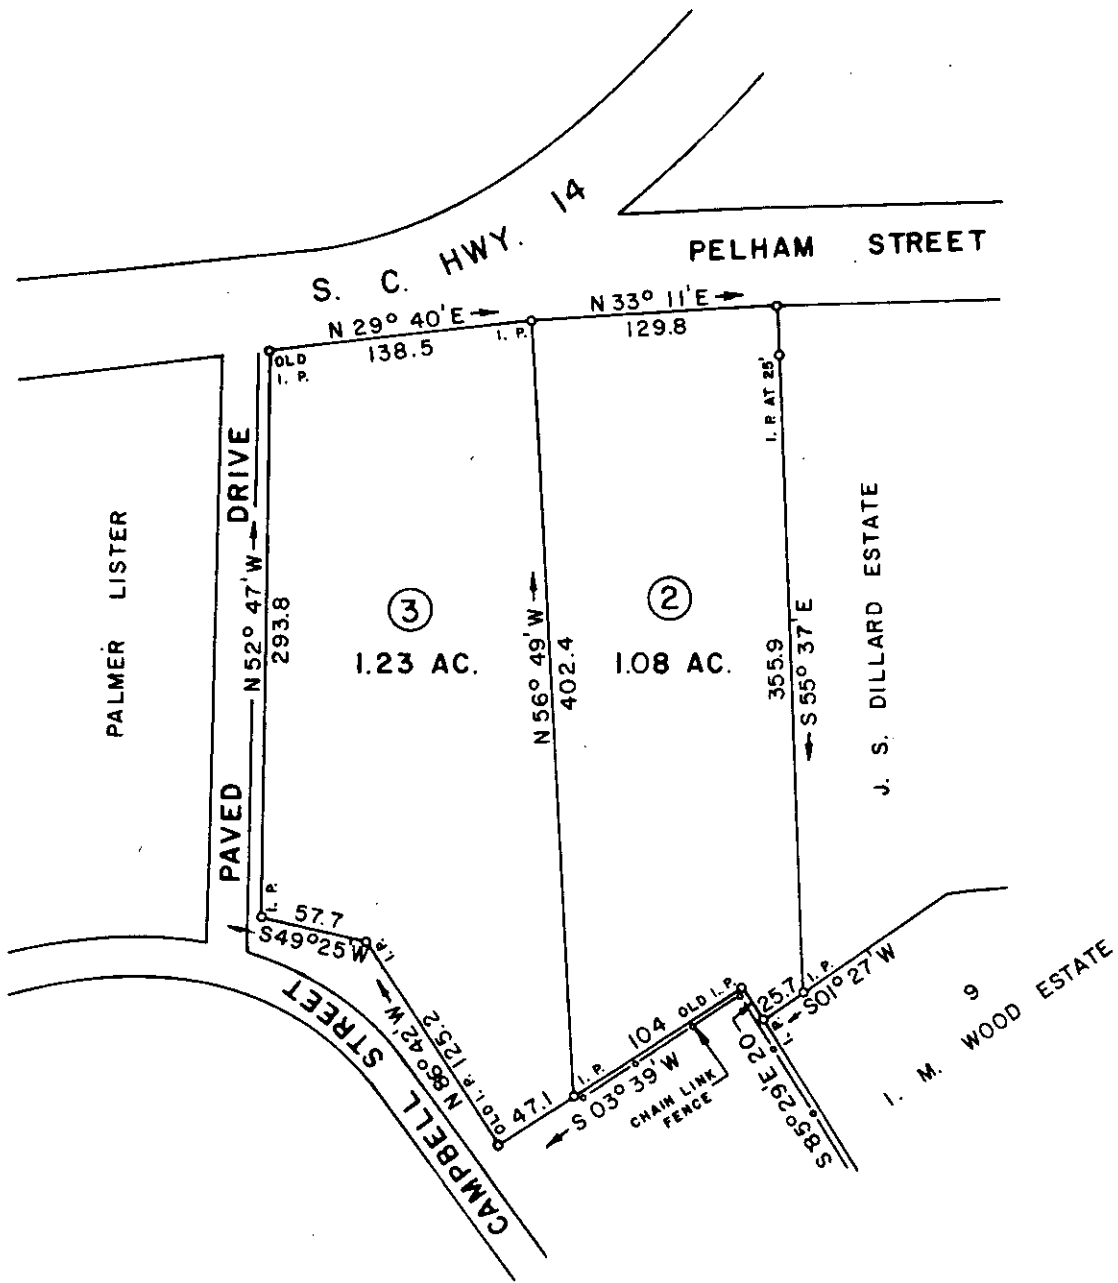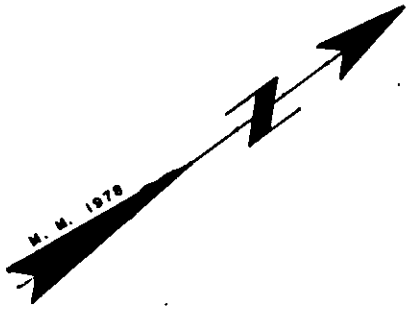

16 R-15

38578

**SURVEY FOR**  
**J. S. DILLARD ESTATE**

LOCATED IN GREER

COUNTY:  
**GREENVILLE**

COUNTY BLOCK MAP:

STATE:  
**SOUTH CAROLINA**


DATE:  
**APRIL 17, 1978**

SCALE  
1" = 100'

FIELD CHIEF:  
J. E. G.

DRAWN BY:  
L. B. M.

**WOLFE & HUSKEY, INC. ENGINEERING and SURVEYING**  
P. O. BOX 35 · LYMAN, S. C. 29365

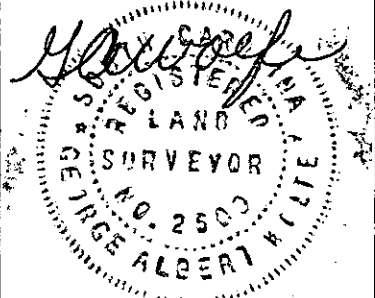

GC10 - 3 JUN 22 78 1540