


RUTHERFORD ROAD
WATER & SEWER. IN RD. R/W

FILED
GREENVILLE, CO. S. C.

MICROFILMED

JUL 5 4 17 PM '78

DONNIE S. TANKERSLEY
R.M.C.

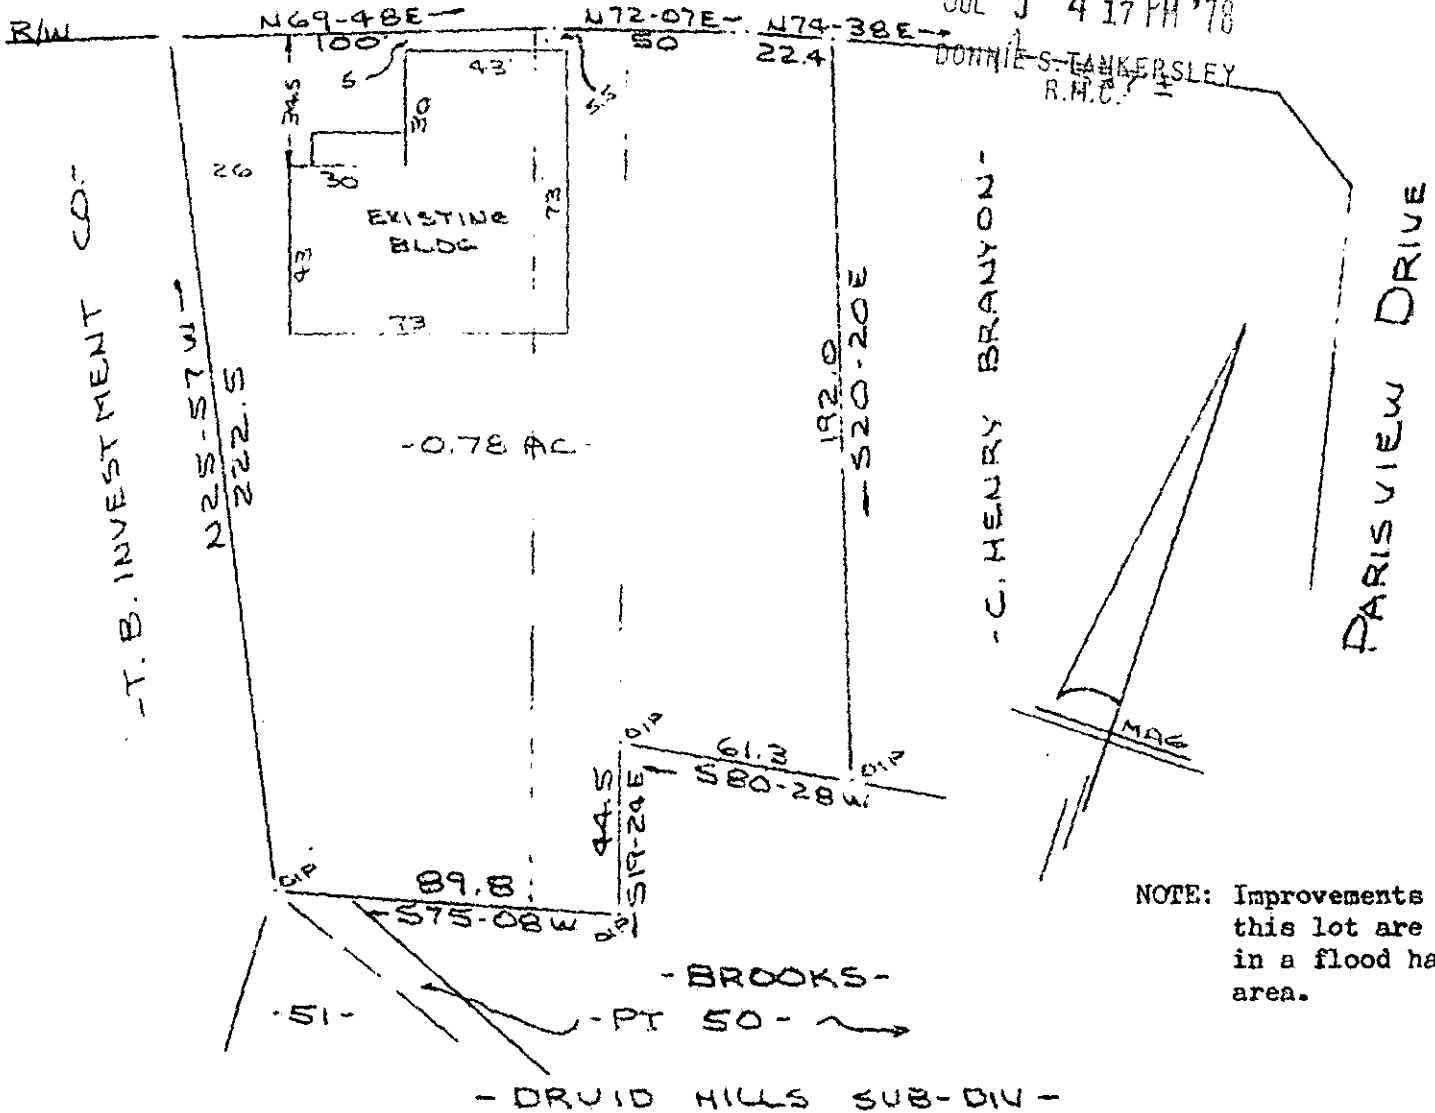


NOTE: Improvements on this lot are not in a flood hazard area.

PROPERTY OF
BELK SIMPSON COMPANY OF GREENVILLE, INC.
GREENVILLE, S.C.
SCALE: 1"=50' 13 JUNE 1978

This is to certify that on the 13th day of June, 1978, I surveyed the property shown on this plat, being known as 0.78 acre on plat of PROPERTY OF BELK SIMPSON COMPANY OF GREENVILLE INC. and recorded in the RMC Office Greenville County, S. C., in Plat Book at Page ; and that the property lines, walls and buildings are as shown hereon, and that the walls and buildings located on said lot do encroach or project on adjacent street or property, and that no adjacent walls or buildings encroach or project on said premises, and no power lines cross this property except as shown hereon.

378

R. B. Bruce

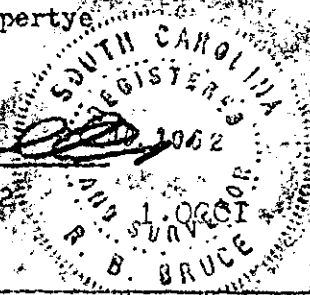

6-R-45

CAROLINA SURVEYING
112 Manly St.
Greenville, S.C.

R. B. Bruce, RLS #1952
205.78 047