



MICROFILMED 1.0001

683 1 JUL 17 78 683

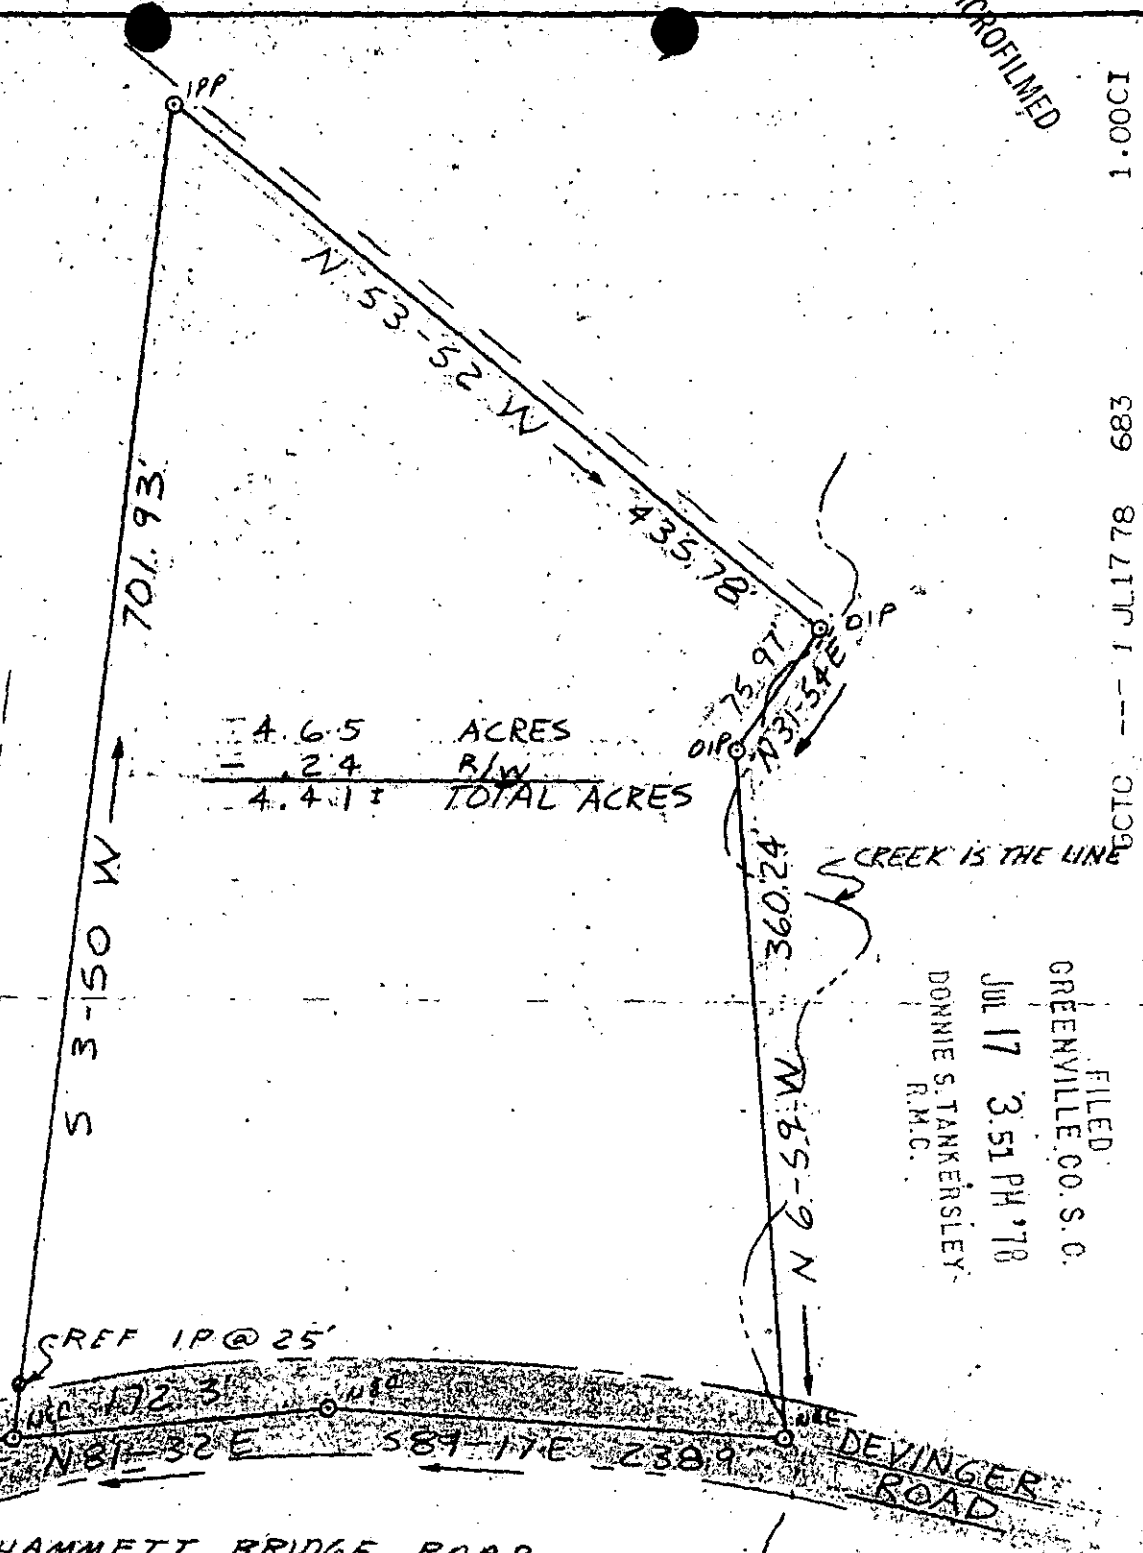

4.65 ACRES
- .24 R/W
4.41 TOTAL ACRES

FILED
GREENVILLE CO. S. C.
JUL 17 3:51 PM '78
DONNIE S. TANKERSLEY
R.M.C.

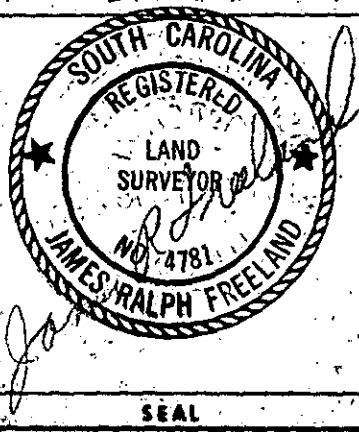

STATE OF SOUTH CAROLINA
GREENVILLE COUNTY

FREELAND & ASSOCIATES
Engineers • Land Surveyors
GREENVILLE, S. C.

PROPERTY OF

JAMES B. PRESSLY

| | |
|----------|-------------|
| SURVEY | JRF |
| DRAWN | NBM |
| CHECK | [Signature] |
| SCALE | 1"=100' |
| DATE | 4-13-78 |
| DWG. NO. | 78-2066 |

6-R-66

1684

SEAL