


MICROFILMED

FILED
GREENVILLE, CO. S. C.
JUL 20 11 26 AM '78
DOHHES, TANKERSLEY
R.M.C.

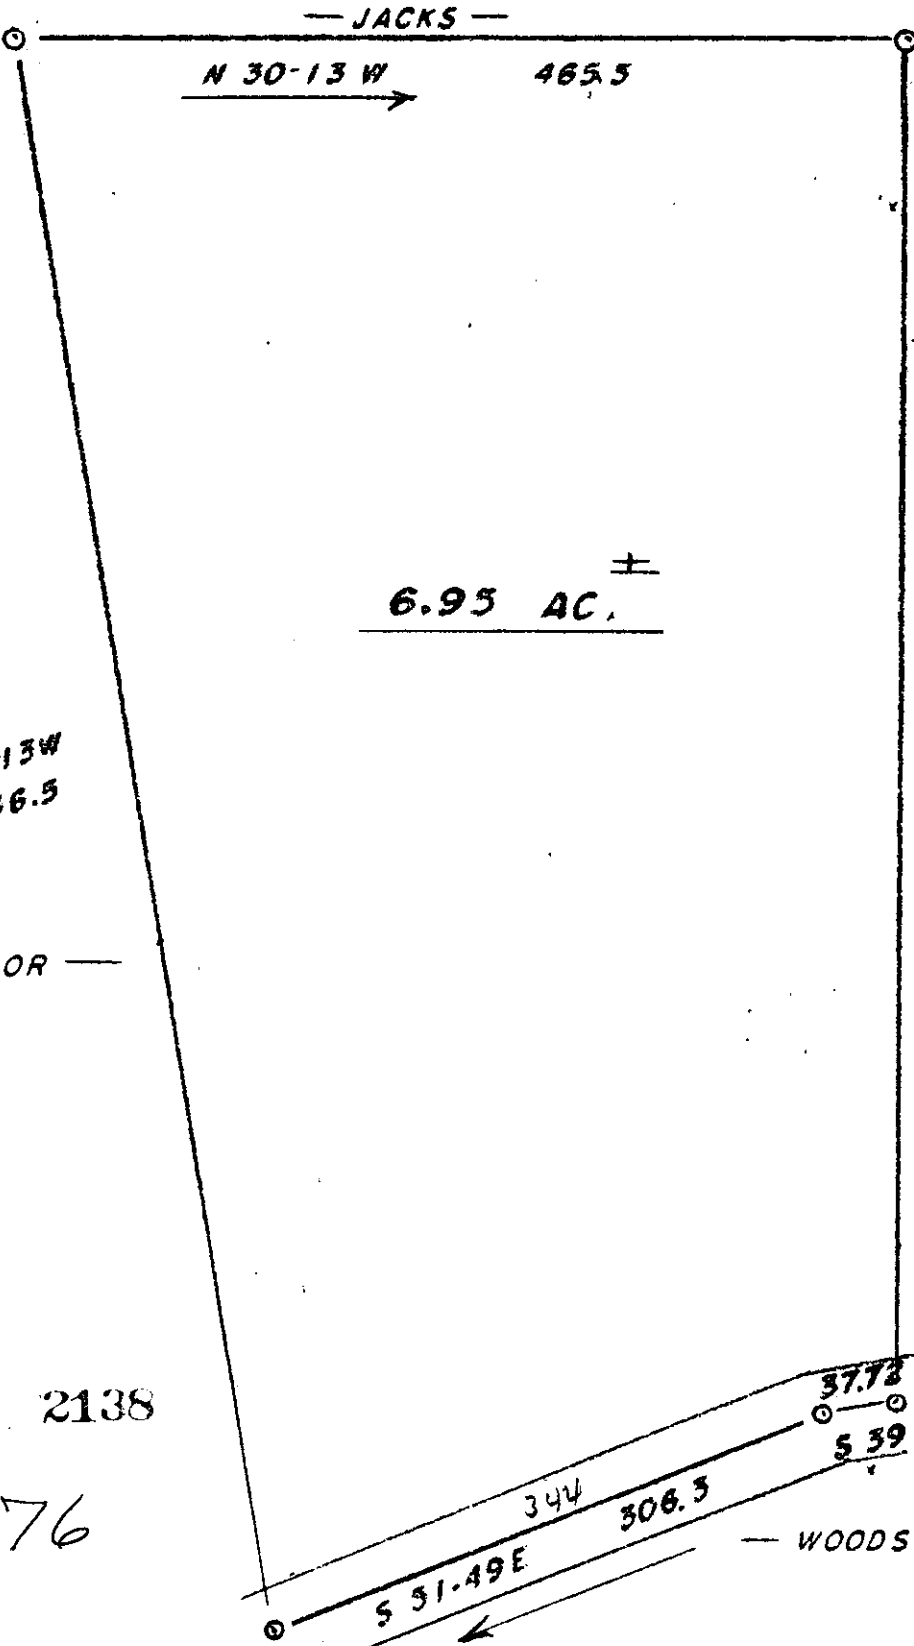

6.95 AC. ±

S 50-13 W
836.5

N 59-30 E
708.12

TAYLOR

NOW OR FORM,
STEWART

MAG.

2138

6R-76

WOODSIDE ROAD

2/10 MI. S.C. 418

Prepared at the request of J.E. Wright for: Ronald D. Burnett and Linda Burnett	
SCALE: 1" = 100'	APPROVED BY: <i>[Signature]</i>
DATE: 11-20-77	DRAWN BY: <i>[Signature]</i>
Greenville County	South Carolina
Compiled from previous surveys adjoining property illustrated.	DRAWING NUMBER: 77-11-

