


FILED
GREENVILLE, CO. S. C.

AUG 2 2 37 PM '76

DONNIE S. TANKERSLEY
R.M.C.

NOTE: COMPILED FROM PLAT
BY T.C. JONES, DATED SEPT 1, 1976
RECORDED IN PLAT BOOK SR-96

MICROFILMED

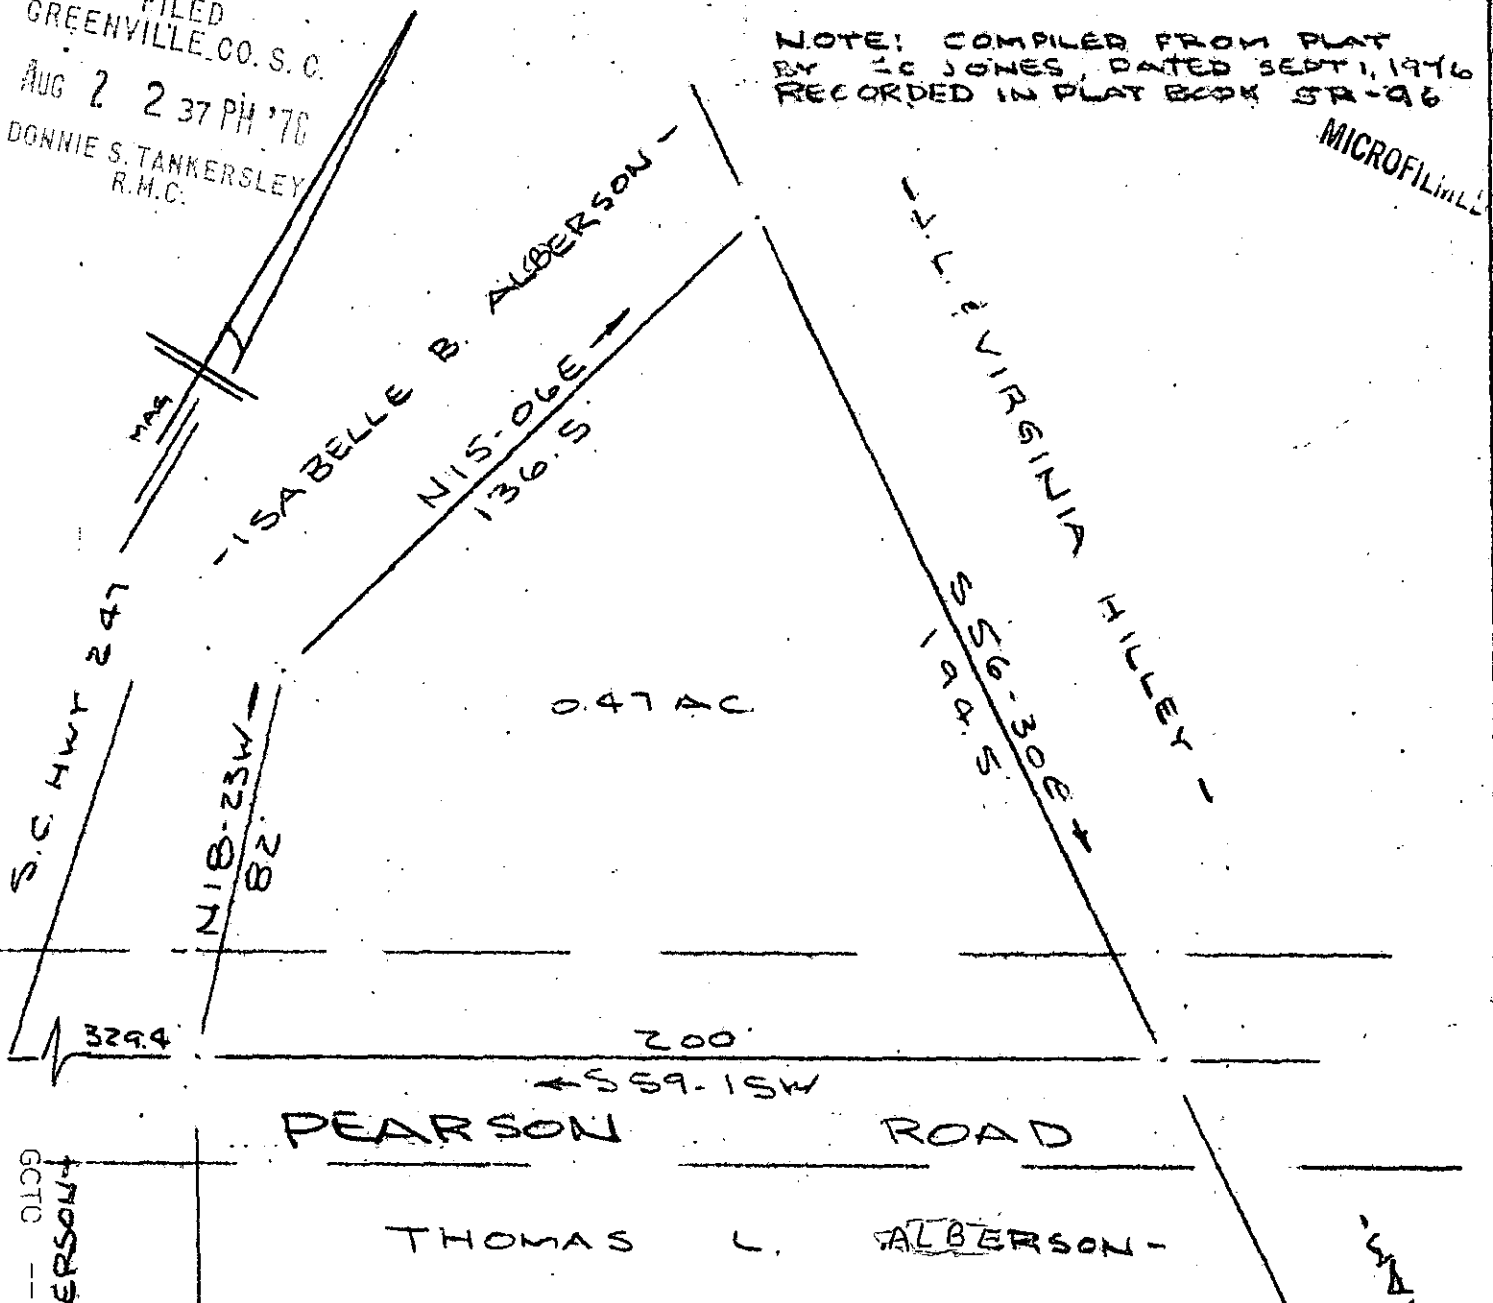

T. B. ALBERSON
GCTO 1 AU 278 632

PREPARED FOR
ANSEL WADE ALBERSON & GAIL W. ALBERSON
NEAR GREENVILLE S.C.
SCALE: 1" = 40' 24 JULY 1978

65-8 3629 ✓

CAROLINA SURVEYING CO.
112 MAINLY ST
GREENVILLE S.C. R. B. Bull #1952

1.0001

LB

6052-1-PT 14