


MICROFILM

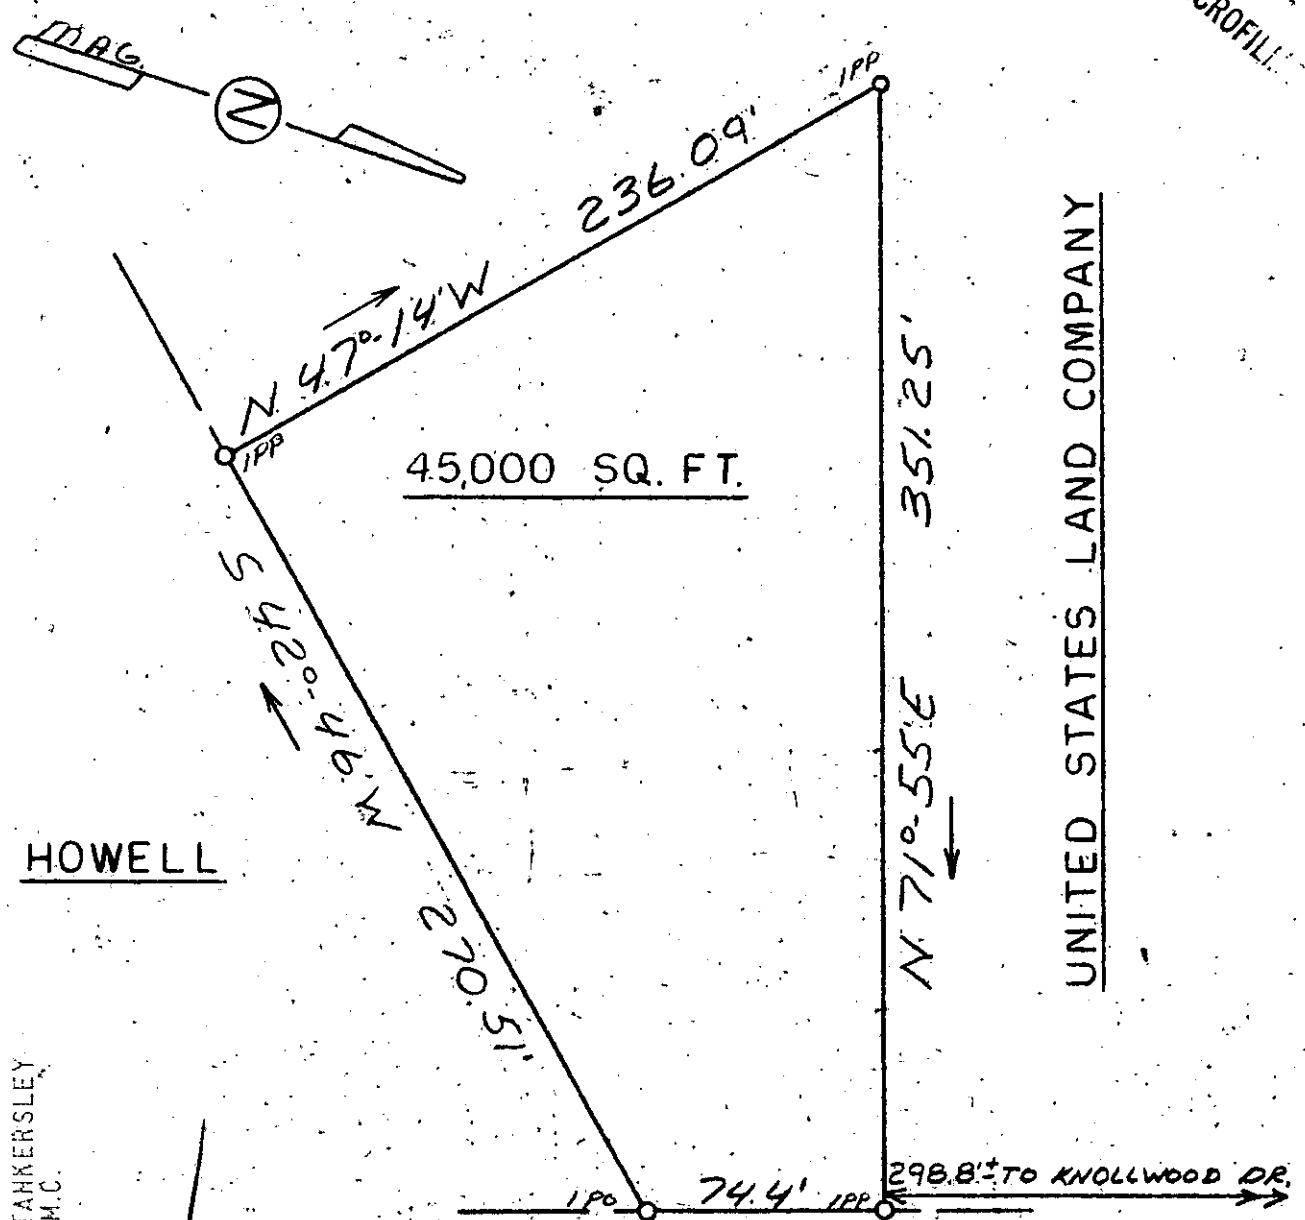

UNITED STATES LAND COMPANY

HOWELL

45,000 SQ. FT.

FILED
 GREENVILLE, CO. S.C.
 AUG 3 10 42 AM '78
 DONNIE S. TANKERSLEY
 R.M.C.

U.S. HWY. NO. 276

LAURENS ROAD

65-12

PT. M-8.3-1-5.1

AUG 3 1978 3795



SEAL

STATE OF SOUTH CAROLINA
GREENVILLE COUNTY

PROPERTY OF
UNITED STATES
LAND COMPANY

FREELAND & ASSOCIATES
 Engineers • Land Surveyors

GREENVILLE, S.C.

SURVEY	D.G.
DRAWN	M.C.
CHECK	WBH
SCALE	1" = 60'
DATE	7-13-78
DWG. NO.	78-2241