
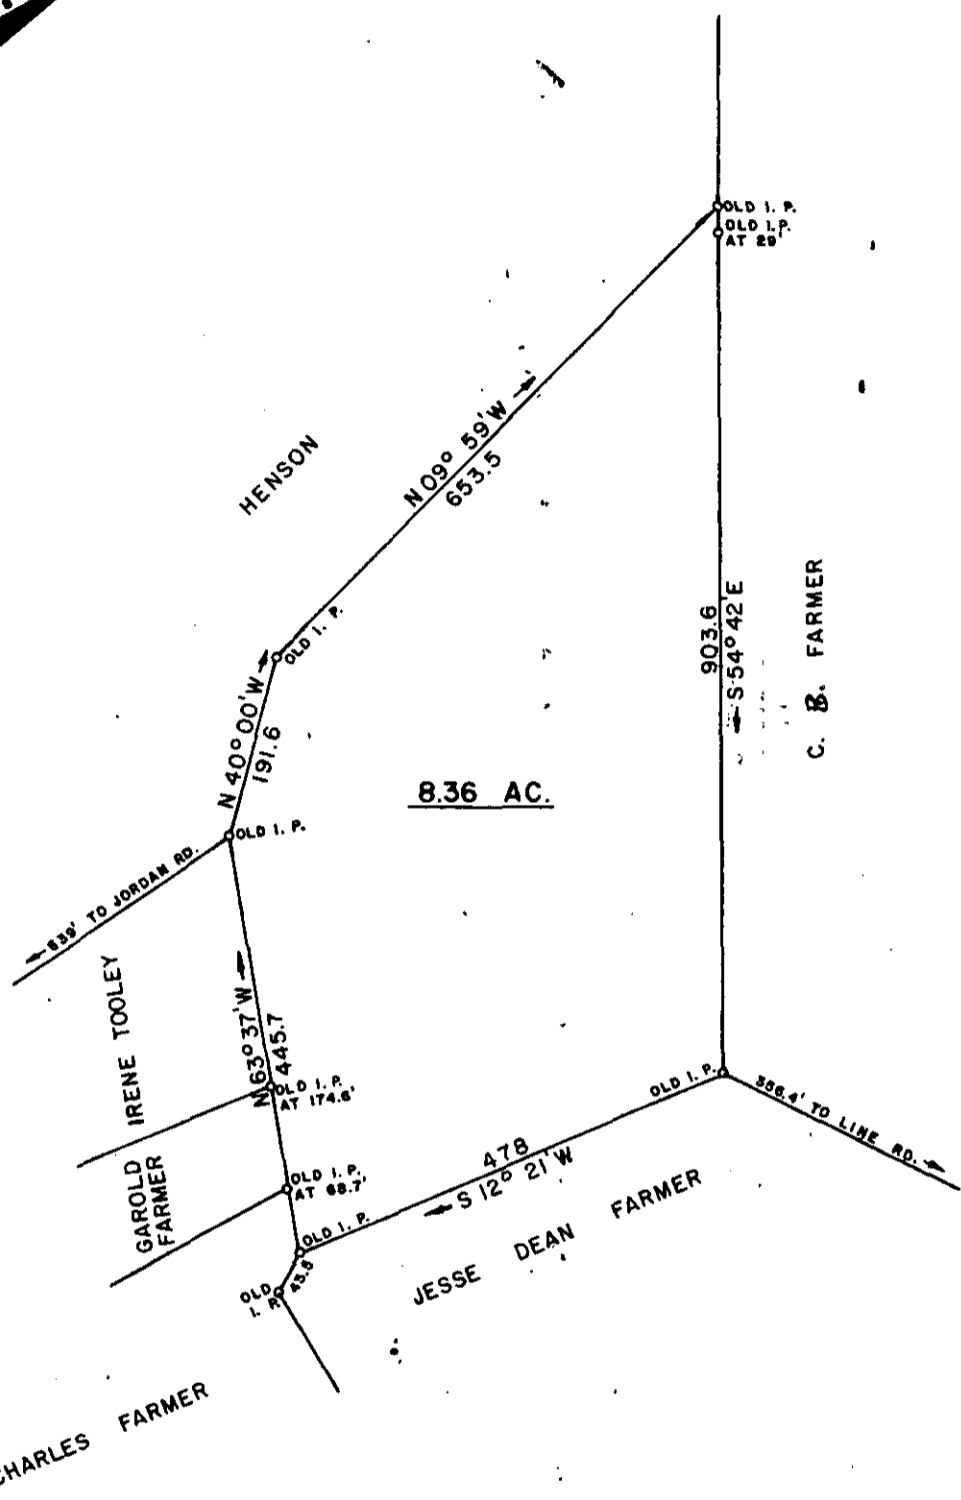


FILED
GREENVILLE CO., S. C.

AUG 3 1 11 PM '78

DONNIE S. TANKERSLEY
R.M.C.


MICROFILMED

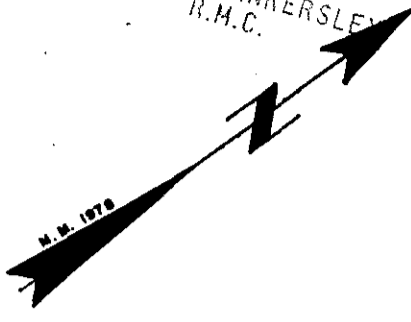

65-13

3797

SURVEY FOR			
CHARLES FARMER			
LOCATED APPROX. 6 MILES NORTH OF GREER			
COUNTY:	COUNTY BLOCK MAP:	STATE:	
GREENVILLE		SOUTH CAROLINA	
DATE:	SCALE:	FIELD CHIEF:	DRAWN BY:
APRIL 24, 1978	1" = 200'	J. E. G.	L. B. M.
WOLFE & HUSKEY, INC. ENGINEERING and SURVEYING			
P. O. BOX 35 - LYMAN, S. C. 29365			

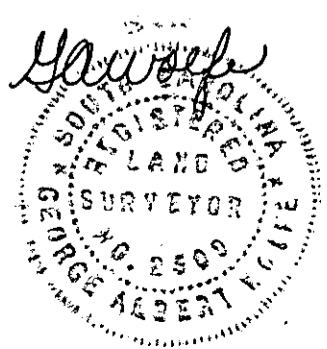

GCTO --- 1 AU 3 78 751 1.00CI