


FILED  
GREENVILLE CO. S. C.

AUG 7 4 53 PM '78

DONNIE S. TANKERSLEY  
R.M.C.

ENOOREE RIVER  
LP  
N 68-49 W 175.29  
I.P.

HAMMETT ROAD  
174 1/2 FEET  
BRUSHY  
MAG.

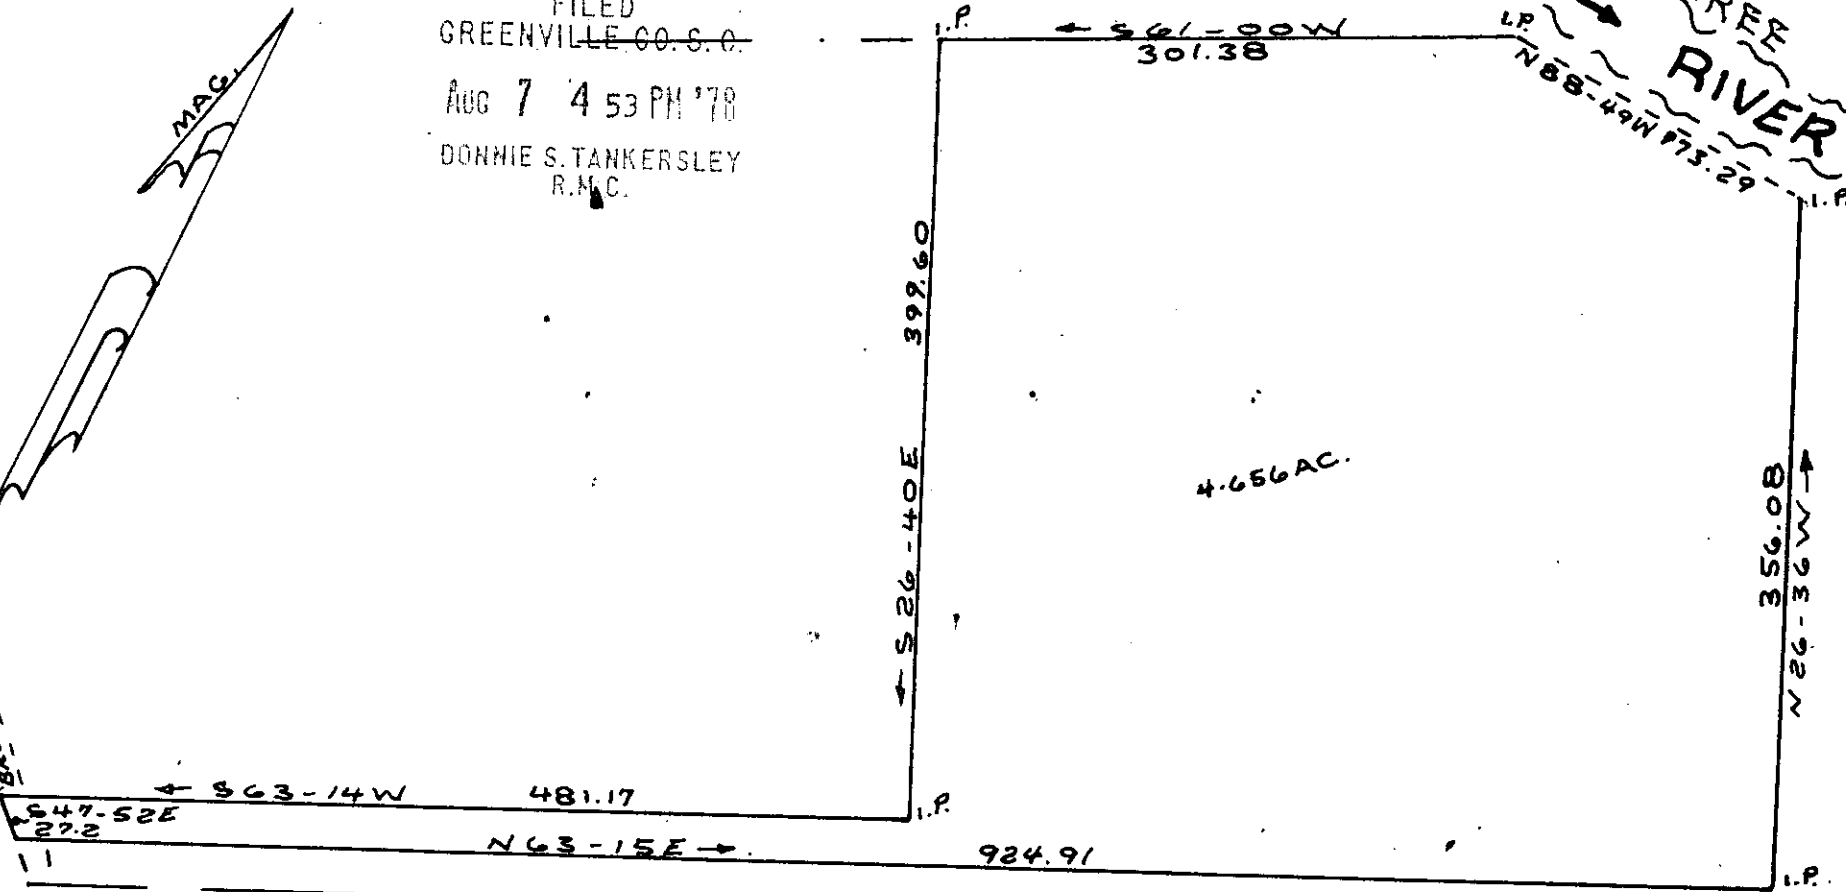

PLAT FOR

VERNON B. BRANNON III

NEAR THE CITY OF GREENVILLE

GREENVILLE COUNTY S. C.

WEBB SURVEYING & MAPPING CO. 4128

SCALE 1" = 100' JULY 1978

CHARLES F. WEBB  
REGISTERED  
1577  
LAND SURVEYOR  
SOUTH CAROLINA

65-22

MISSISSIPPI  
REGISTERED  
LAND SURVEYOR  
CHARLES F. WEBB  
THIS PLAT FOR RECORDING  
REC'D

GCTO  
BLK. BK. REF. 538-778-17849.5