

MICROFILMED

FILED GREENVILLE, CO. S. C.


AUG 21 11 38 AM '78

COURTNEY CIRCLE

WATER & SEWER IN ST. R/W 378-36E 188

BY S. TANKERSLEY R.M.C.

OLD BUNCOMBE ROAD

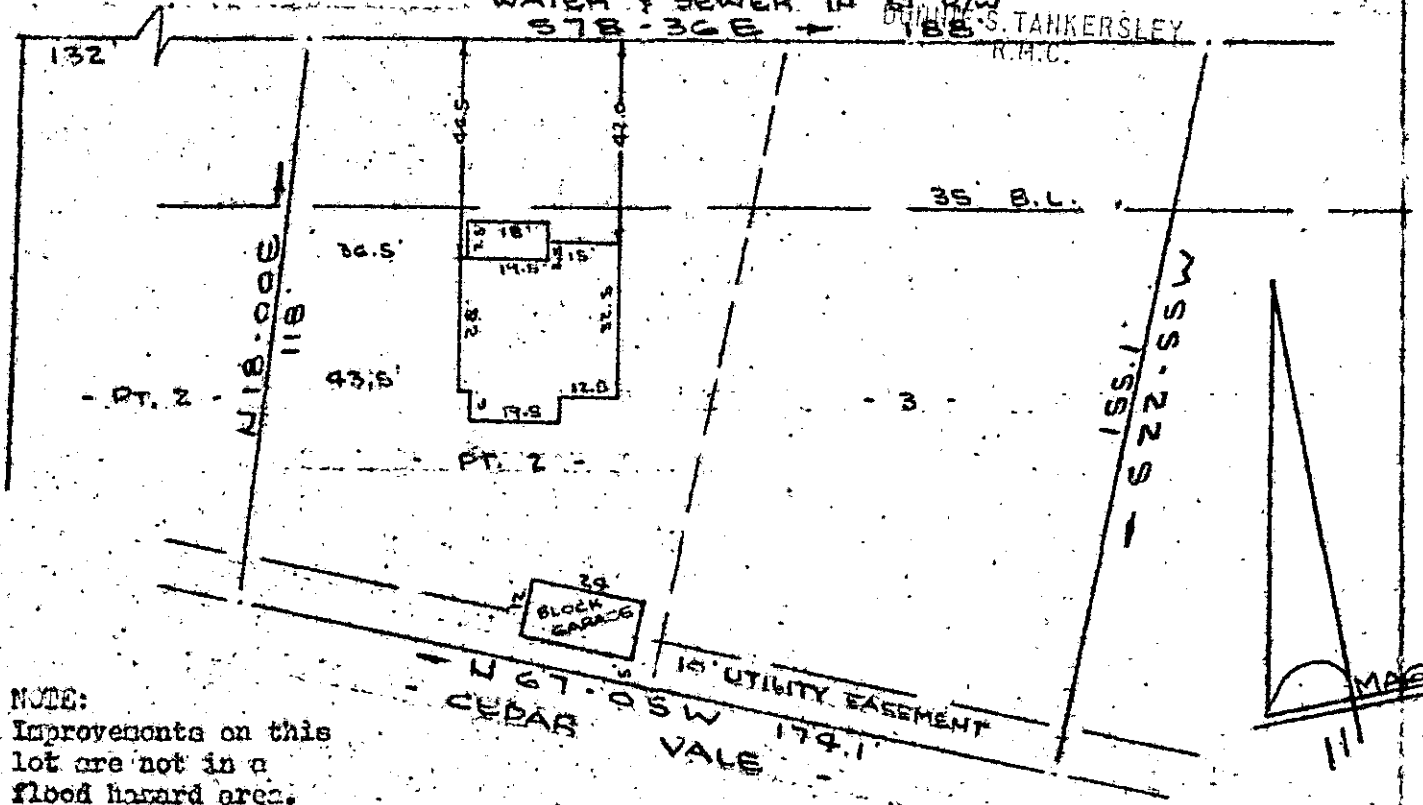

NOTE: Improvements on this lot are not in a flood hazard area.

PROPERTY OF RICKY T. PACE & TERESA L. DAVIS NEAR GREENVILLE, S. C. SCALE: 1"=40' 10 AUG 1978


This is to certify that on the 10th day of August, 1978, I surveyed the property shown on this plat, being known as lot 3 and part of lot 2 on plat of CASA IONA ESTATES and recorded in the RMC Office Greenville County, S. C., in Plat Book "S" at Page 65 and also being known as PROPERTY OF RICKY T. PACE & TERESA L. DAVIS and recorded in the RMC Office in Plat Book at Page ; and that the property lines, walls and buildings are as shown hereon, and that the walls and buildings located on said lot do not encroach or project on adjacent street or property, and that no adjacent walls or buildings encroach or project on said premises, and no power lines cross this property except as shown hereon.

5636

✓6-S-68

R. B. Bruce

R. B. Bruce, RLS #1952

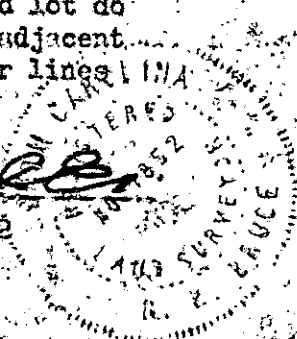

CAROLINA SURVEYING CO.

GETO Mon 2 AUG 21 78 070 Greenville, S. C.

1.00CI

208/23

437-C-3

1978

JK