



MICROFILMED

FILED  
GREENVILLE, CO. S. C.  
AUG 22 11 25 AM '78  
DONNIE S. TANKERSLEY  
R.M.C.

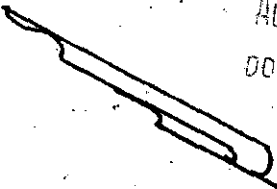

STONE  
MARKERS  
M71-11W  
9843

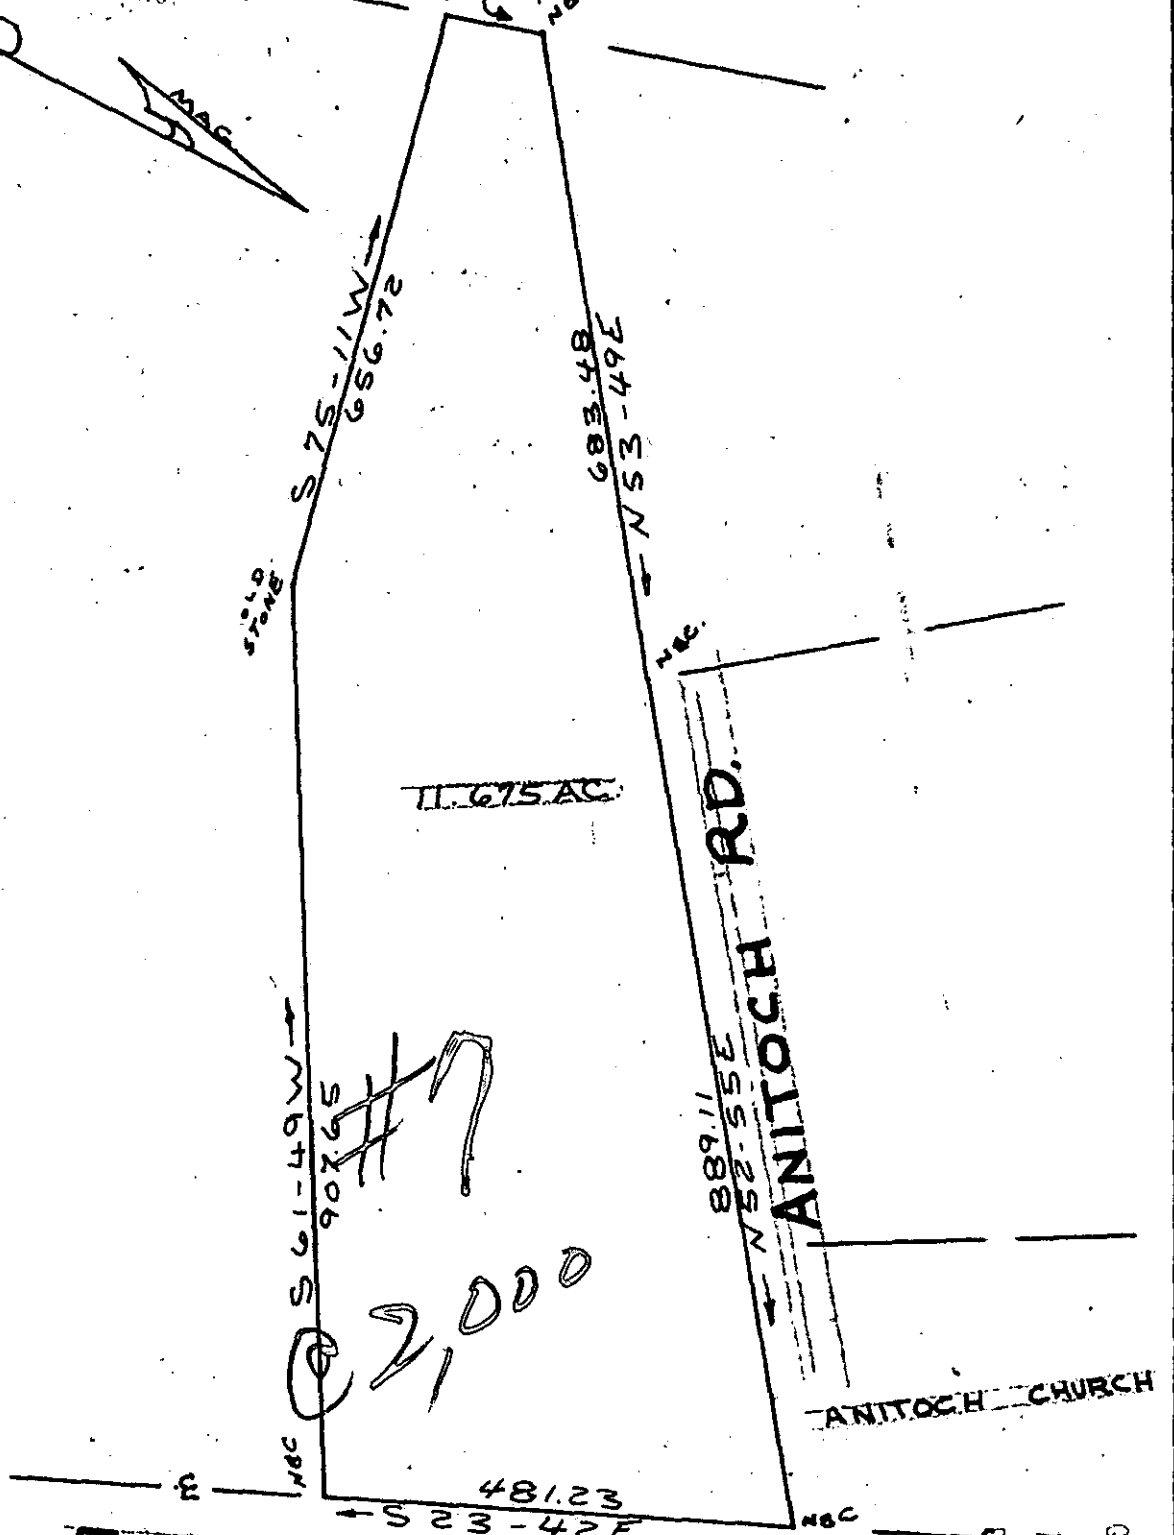

*Charles F. Webb*

FORK SHOALS RD.

ANITTOCH CHURCH

FILED  
GREENVILLE, CO. S. C.  
AUG 22 11 22 AM '78  
DONNIE S. TANKERSLEY  
R.M.C.

5821

PLAT FOR


ALICE W. VON STEIN

GREENVILLE COUNTY S C

WEBB SURVEYING & MAPPING CO.

✓ 68-79

REGISTERED MAPLE 1" = 100' OCT. 1927

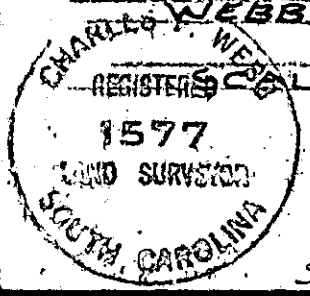

200 100 0 50 0 200 2 AU22 78 351

1.00CI

593.3-1-1.1

BLK. BK. REF.

AUG 22 1978