


MICROFILMED

MAG. NORTH

— NOW OR FORMERLY RICE —

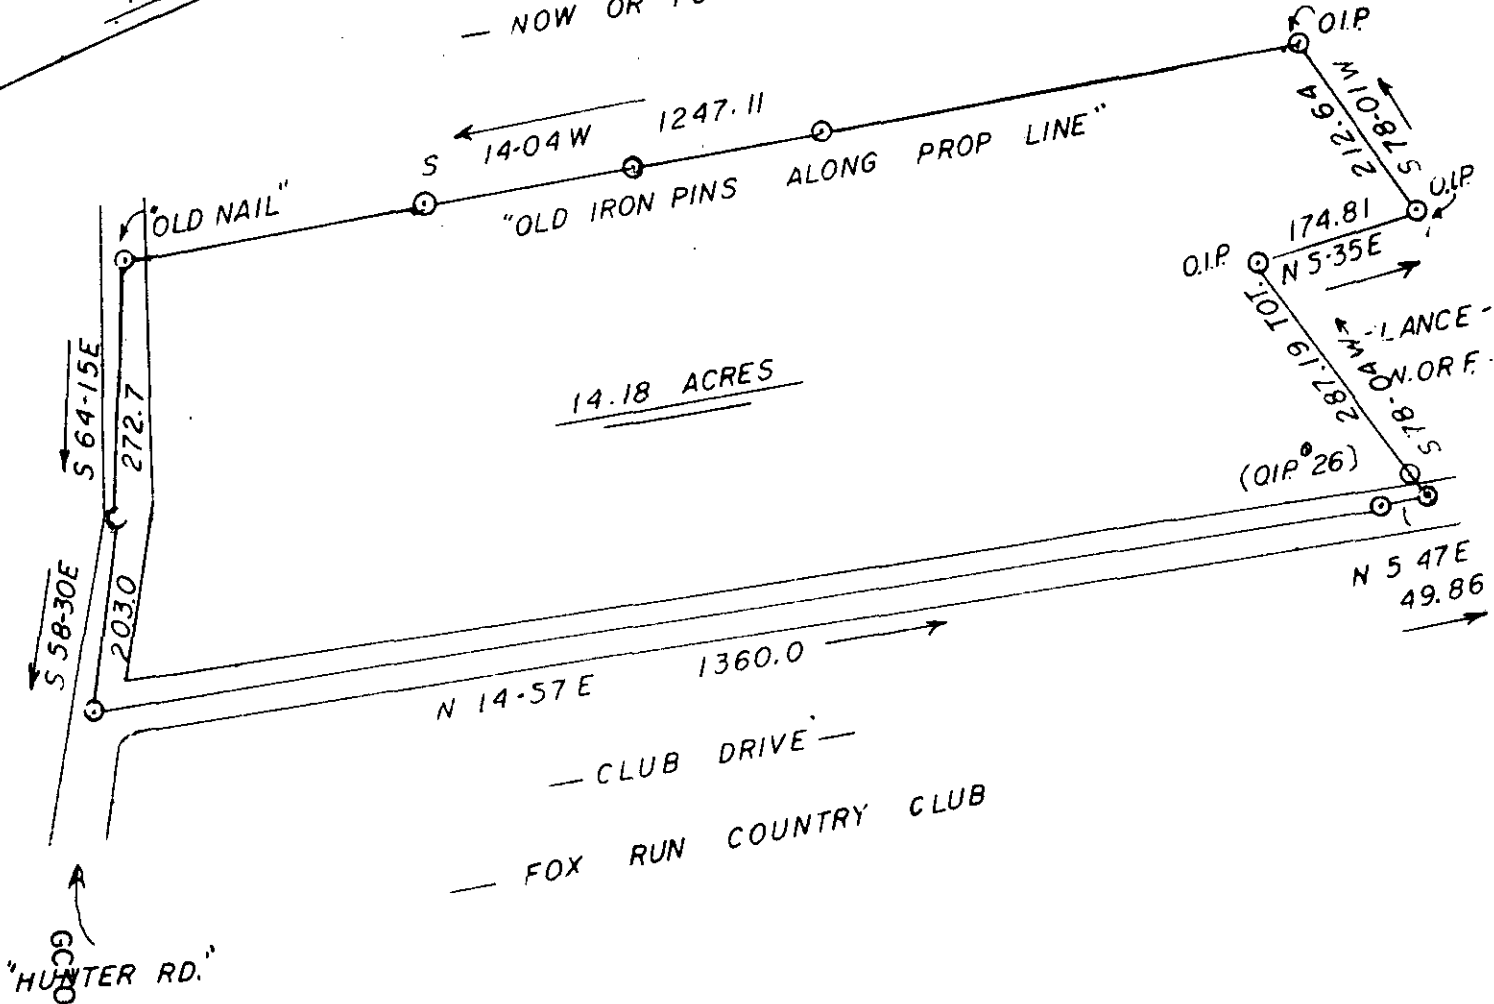

14.18 ACRES

"HUNTER RD."

— CLUB DRIVE —

— FOX RUN COUNTRY CLUB

3 SE 21 78 1051

1.00CI

9281

✓ 6-T-65

FILED
 GREENVILLE CO. S. C.
 SEP 21 3 42 PM '78
 DONNIE S. TANKERSLEY
 R.M.C.

Survey for:		
ALVIN E. JAMES and KENNETH L. CASSELL		
SCALE: 1:200	APPROVED BY	DRAWN BY L.M.
DATE: 9-12-78		REVISED
NEAR SIMPSONVILLE, S.C. SURVEYOR GREENVILLE COUNTY		
SEE DEED BOOK PP 517, PP 1150		DRAWING NUMBER

SEP 21 1978