


MICROFILMED

1.00CI


GCTC --- 1 SE26 78 1011

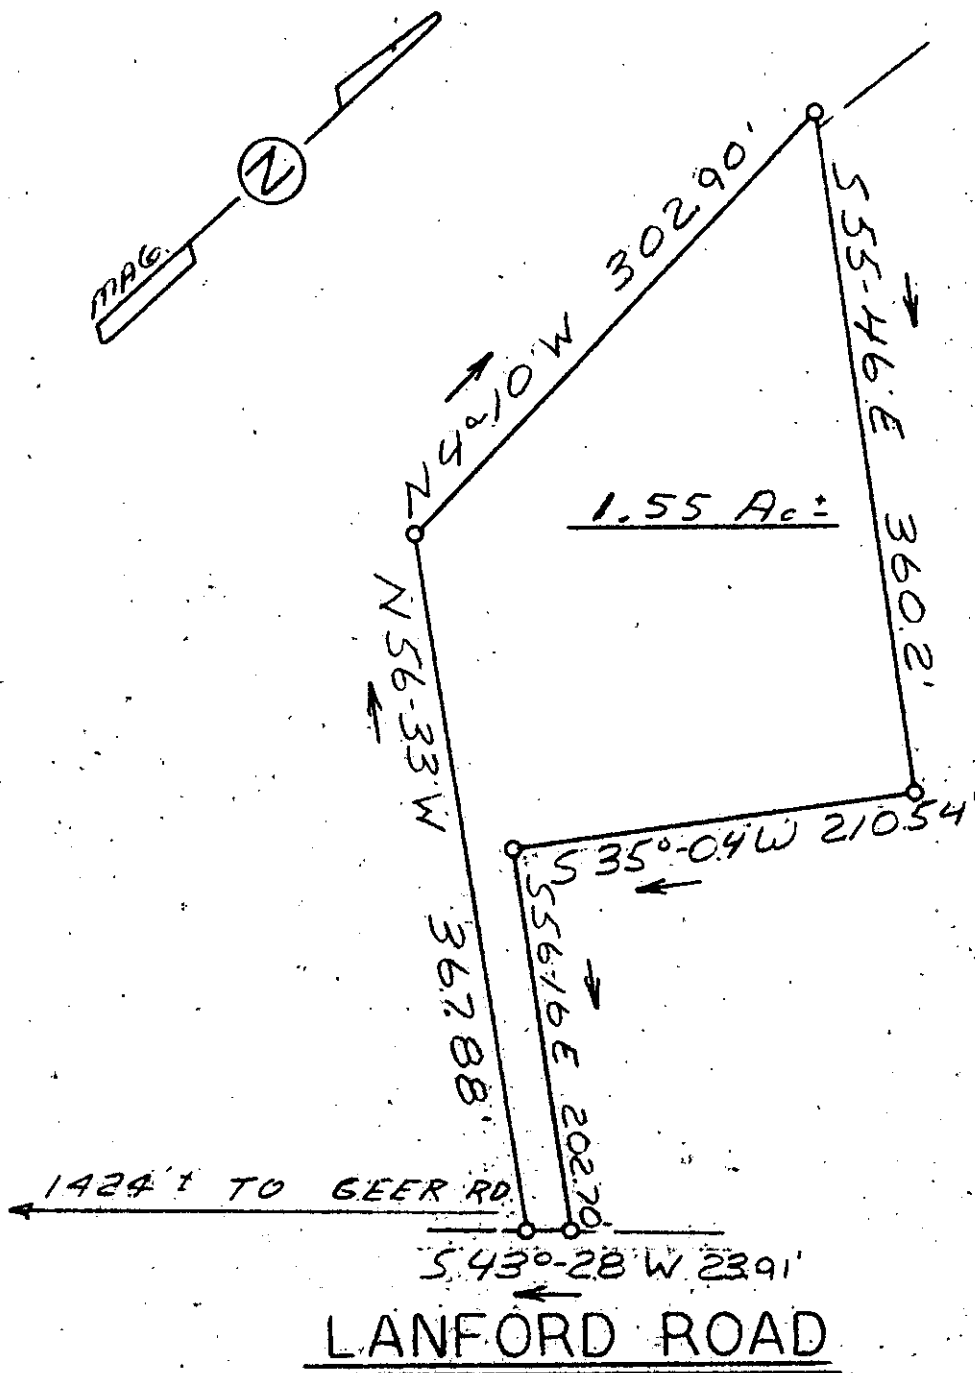

LANFORD ROAD

FILED
 GREENVILLE CO. S.C.
 SEP 26 12 59 PM '78
 DONNIE S. TANKERSLEY
 R.M.C.

COMPILED PLAT- NO SURVEY MADE PART BLK. BK 505.3-1-15.

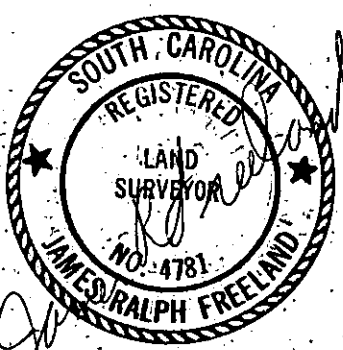

SEAL

**STATE OF SOUTH CAROLINA
GREENVILLE COUNTY**

PROPERTY OF
ARNOLD E. MULLINAX

✓ 6-T-78

9735

SEP 26 1978
 FREELAND & ASSOCIATES
 Engineers • Land Surveyors
 GREENVILLE, S.C.

SURVEY
DRAWN <i>M.C.</i>
CHECK
SCALE 1" = 100'
DATE 9-16-78
DWG. NO. 78-2407

Std #2