


FILED  
 GREENVILLE CO. S. C.  
 SEP 22 3 05 PM '78  
 DONNIE S. TANKERSLEY  
 R.M.C.


GREER HIGH SCHOOL  
 FOOTBALL FIELD

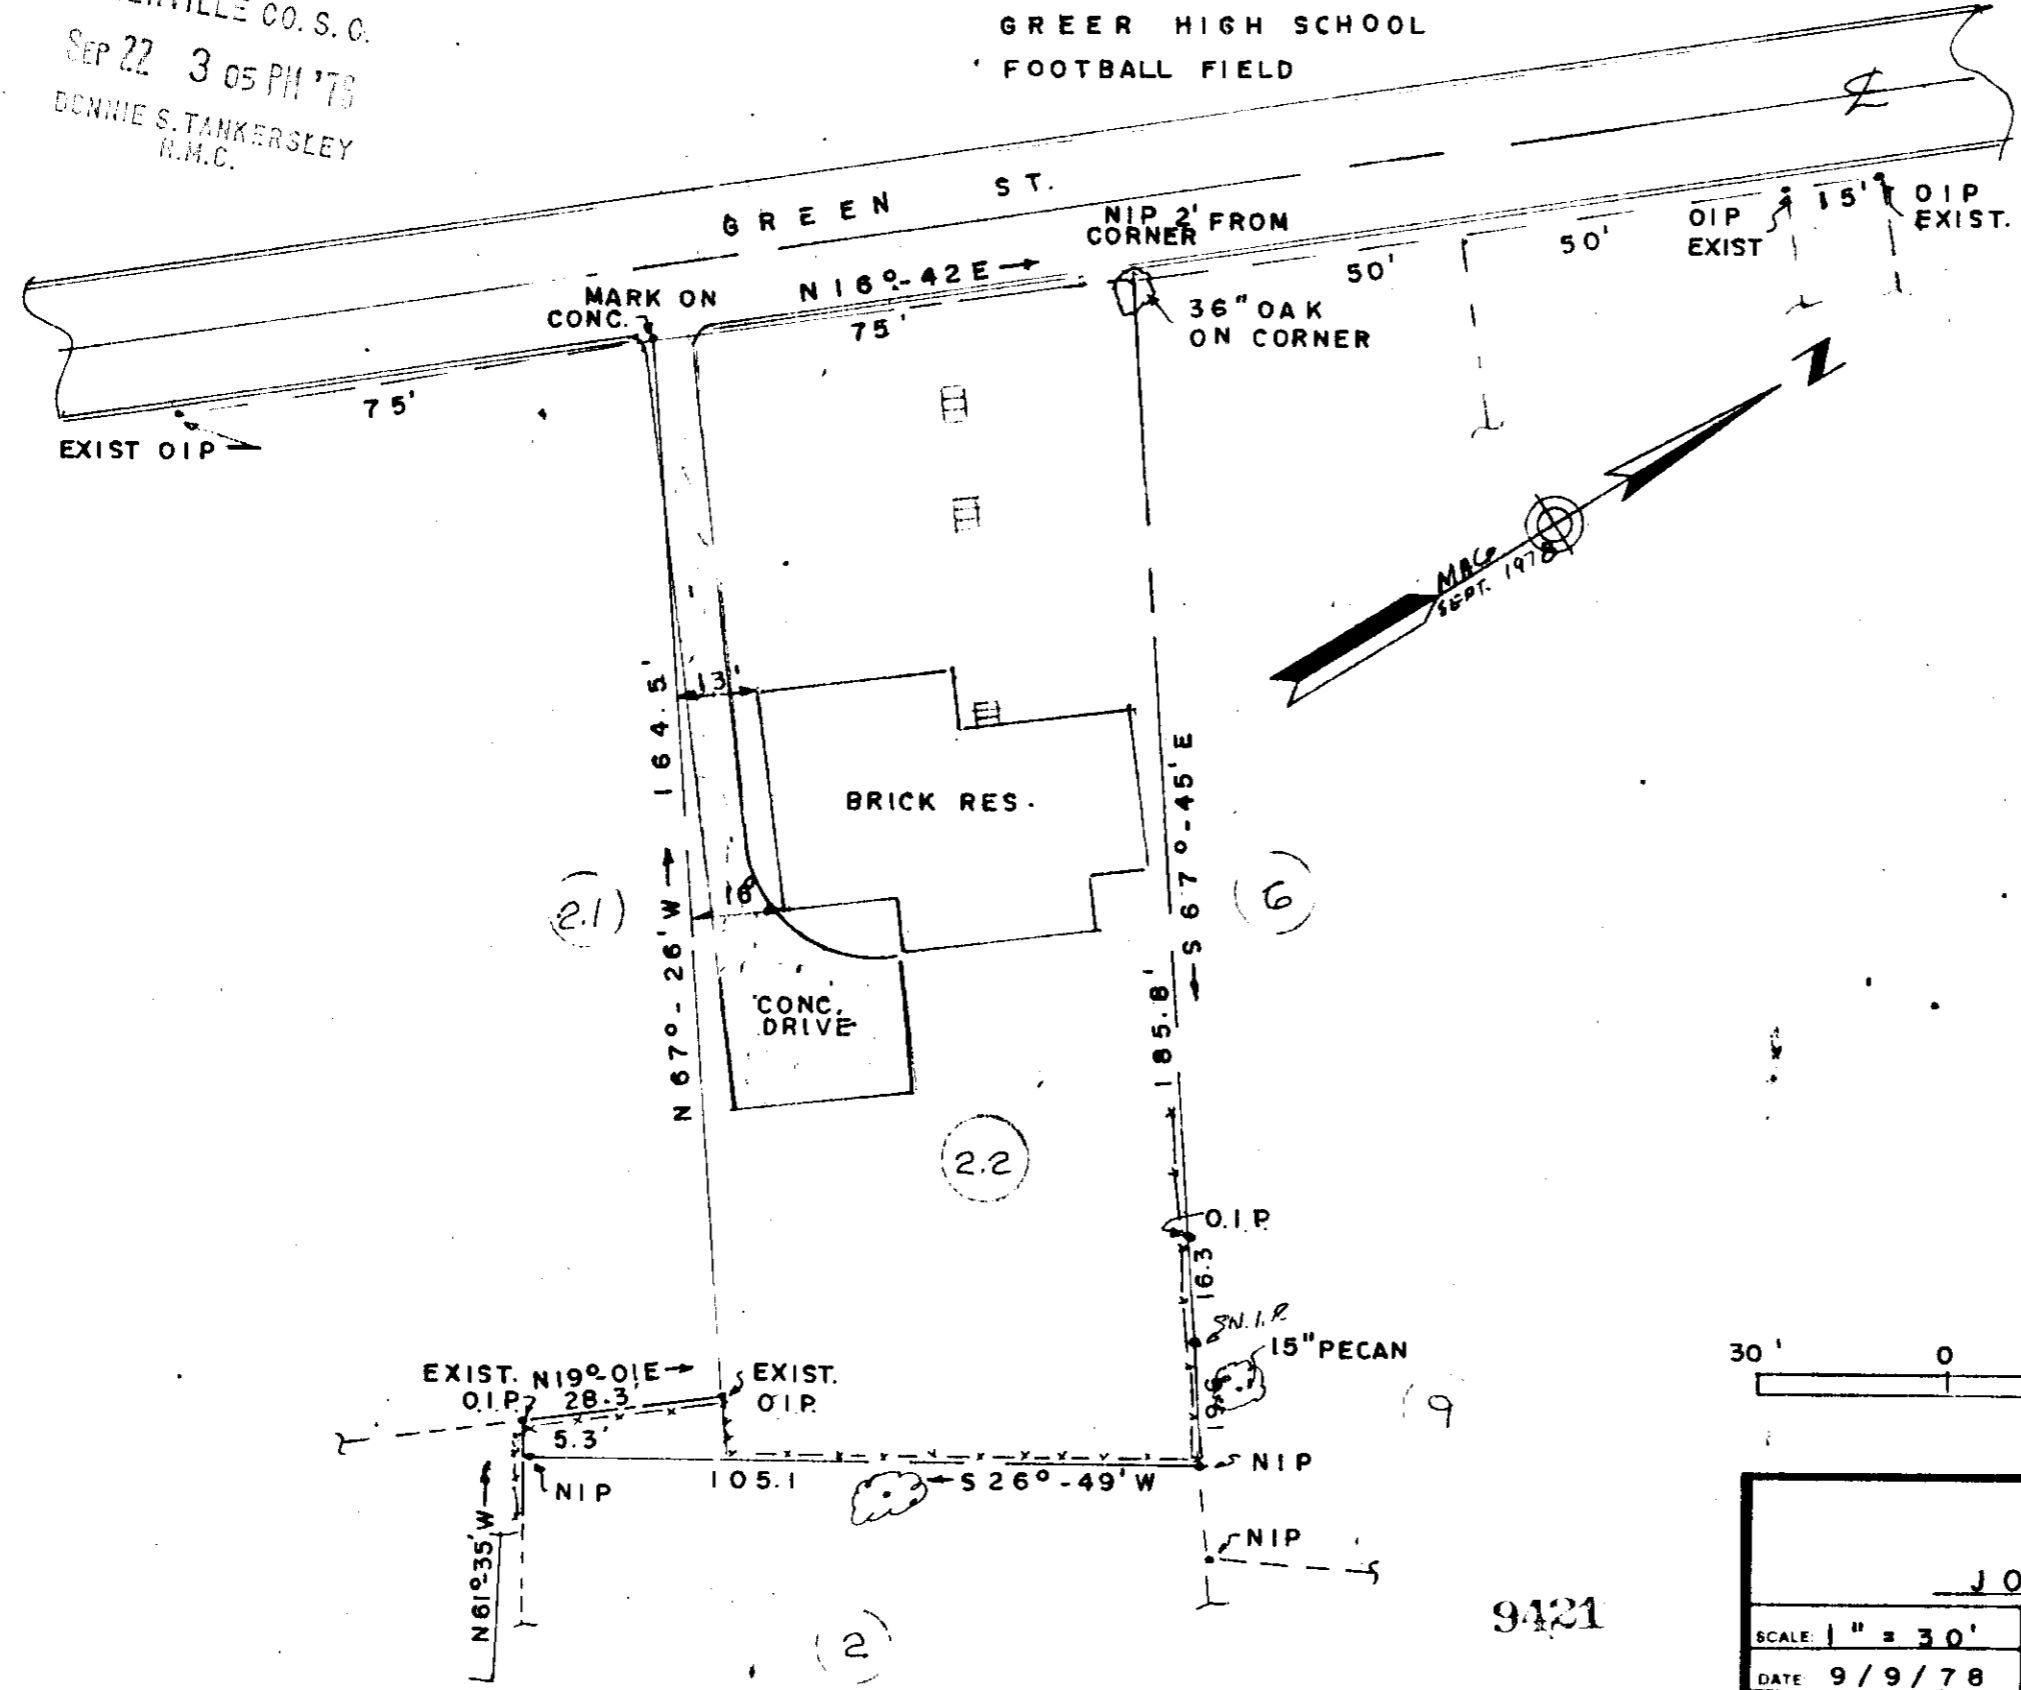

I CERTIFY THIS PROPERTY HAS BEEN  
 RESURVEYED AND ADDITIONAL STRIP  
 ACQUIRED SHOWN.

*Kenneth J. Gould*  
 S.C. REG. NO. 4035

REF. BK. 495 PG 372  
 BLK BK SH. G 23-5-2.2  
 CHICK SPRING TOWNSHIP  
 GREENVILLE COUNTY  
 CITY OF GREER, S. C.

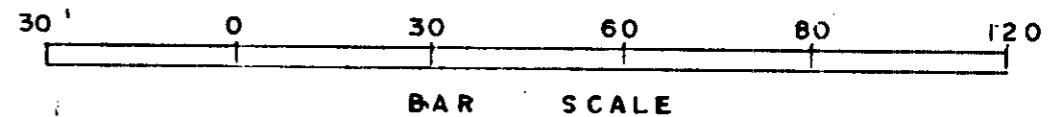

PROPERTY OF <b>JOE N. FINLEY JR.</b>	
SCALE: 1" = 30'	APPROVED BY
DATE: 9/9/78	DRAWN BY: K.T.G.
GOULD & ASSOC. SURVEYORS	
TAYLORS,	S.C.
0.307 AC	DRAWING NUMBER

9421

64-17