
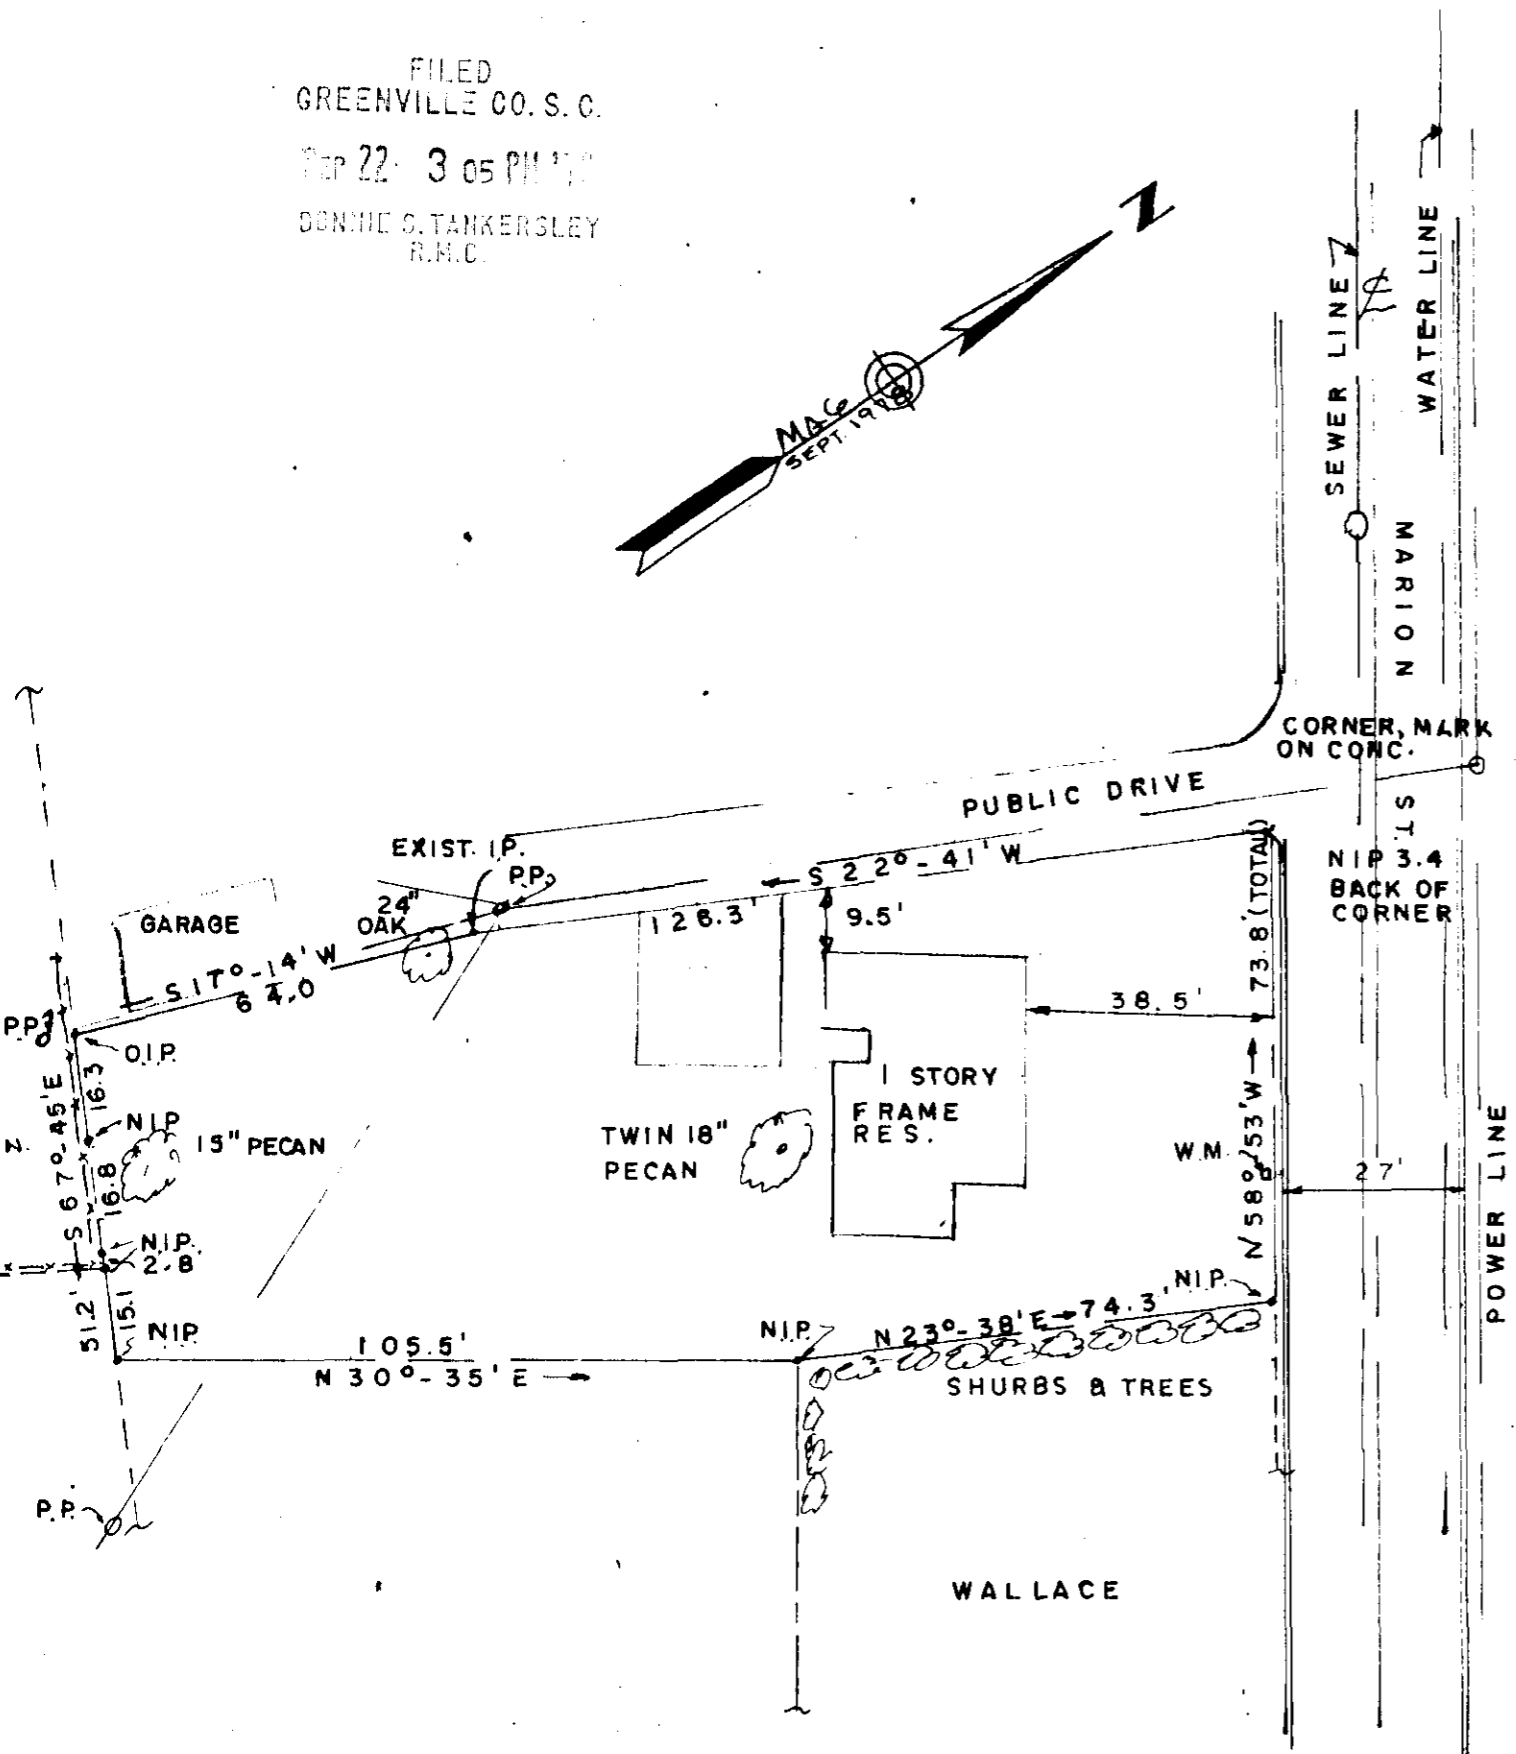



FILED
 GREENVILLE CO. S. C.
 SEP 22 3 05 PM '78
 DONNIE S. TANKERSLEY
 R.M.C.

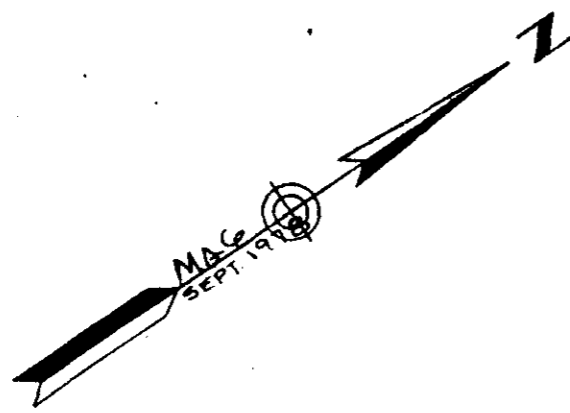

I CERTIFY THIS PROPERTY HAS BEEN SURVEYED AND IS AS SHOWN.

Kenneth T. Gould
 S.C. REG. NO. 4035

CHICK SPRINGS TOWNSHIP
 GREENVILLE COUNTY
 CITY OF GREER, S.C.

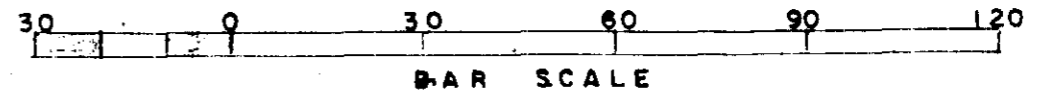

PROPERTY OF		
MRS. C. T. SUDDUTH		
SCALE 1" = 30'	APPROVED BY	DRAWN BY K. T. G.
DATE 9/9/78		REVISED
GOULD & ASSOC TAYLORS, SURVEYORS S. C.		
0.306 AC.	DRAWING NUMBER	

9422

6-4-18

MICROFILMED