


GREENVILLE CO. S.C.


13-4-78

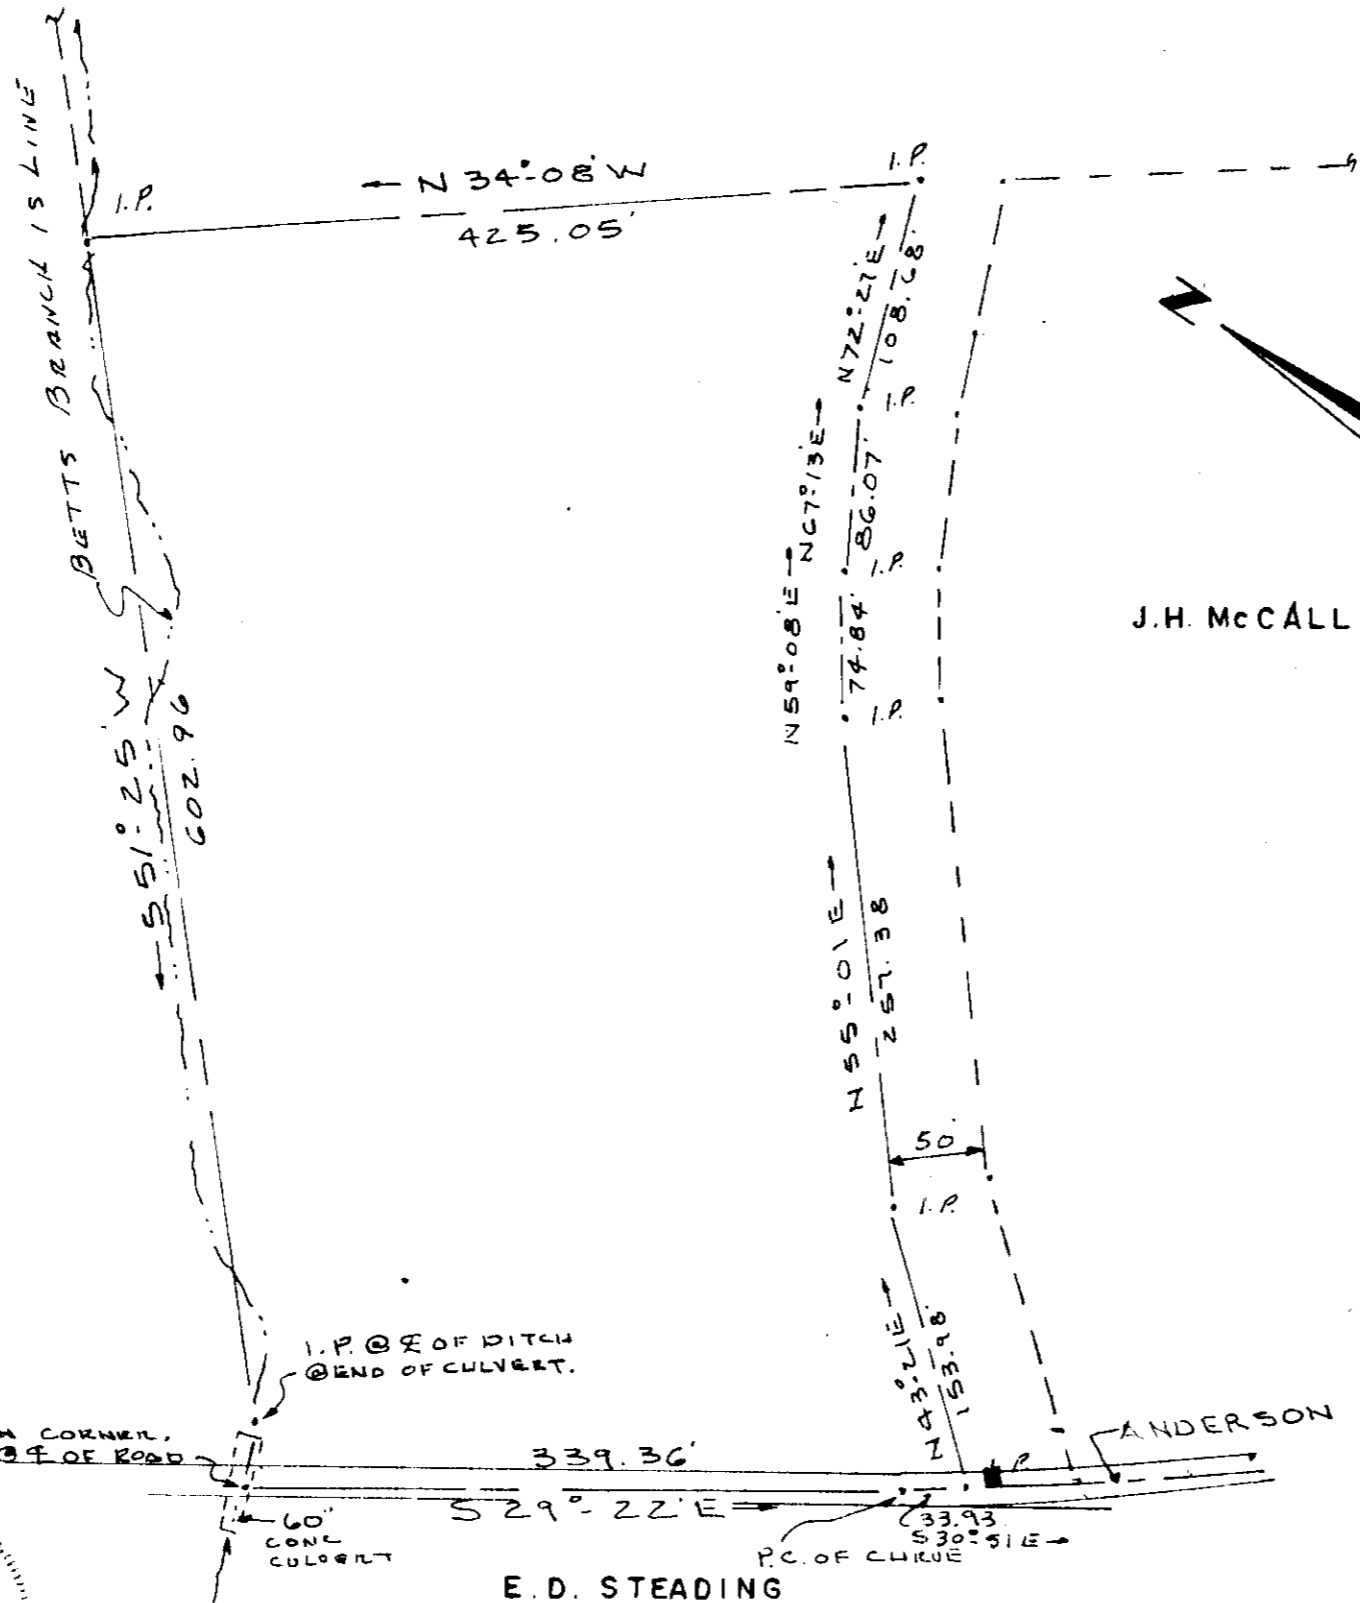

J.H. McCALL


BUTLER TOWNSHIP
GREENVILLE CO.
PELHAM, S.C.

✓ 64-46

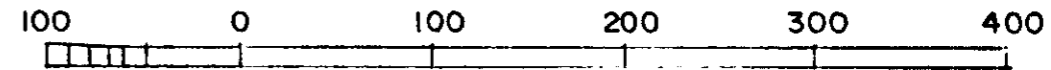

BAR SCALE
14684

1978

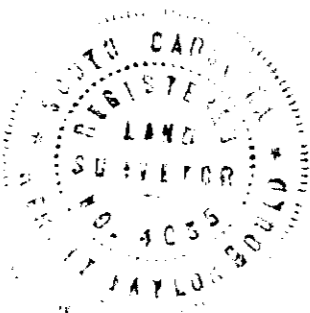

FORMER PROP. OF BEN R. McCALL
REF. PLAT 5-5-76 BY ME.

Kenneth T. Gould
S.C. REG. NO. 4035

4035 11/29/78 200 A1

PROPERTY OF JOHN R. & PATSY A. PIERCE		
SCALE: 1" = 100'	APPROVED BY:	DRAWN BY: KTG
DATE: 11/4/78		REVISED:
GOULD & ASSOC. TAYLORS, SURVEYORS. S.C.		
5.17 Ac±		DRAWING NUMBER

MICROFILMED