


MICROFILM

APPROVED BY
NOV 20 3 26 PM '78
BOBBIE S. THOMPSON
R.H.C.

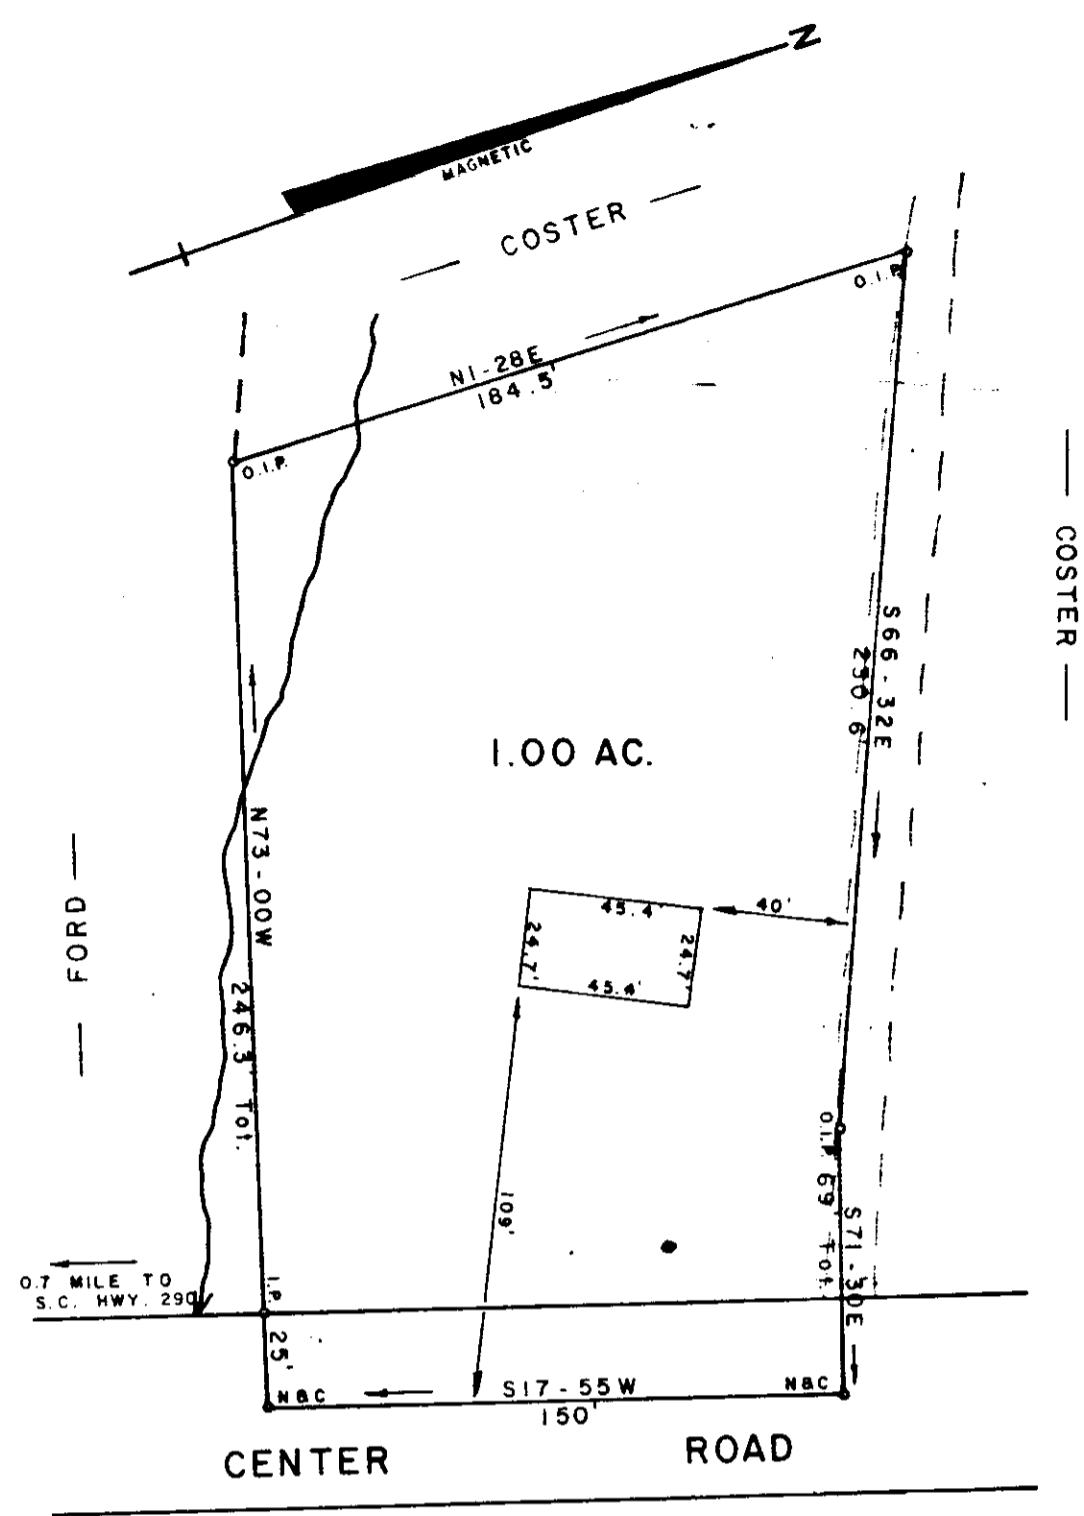

PROPERTY OF
CHARLES HOLDEN
EVALINA H. HOLDEN
 NEAR TRAVELERS REST GREENVILLE CO.
 SOUTH CAROLINA
 NOVEMBER 1, 1978

02754402


This is to certify that on the 1st day of November, I surveyed the property shown on this plat; and that the property lines, walls and buildings are as shown hereon; that the buildings located on said property do not encroach or project on adjacent streets or property except as shown hereon; and that no adjacent buildings or walls encroach or project on said premises. The structures located on this property are not located in an area designated as a flood plain.

20001

NOV 20 1978

15741

✓ 66-50

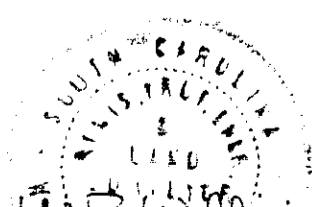

W. R. WILLIAMS, JR. ENGR/SURVEYOR # 3979
 15 SOUTH MAIN STREET
 TRAVELERS REST, S.C.

523.2 - 1 - PT. 21.1

F. B. 29

SCALE 1" = 50'