


LOAN SURVEY

STATE OF SOUTH CAROLINA
COUNTY OF GREENVILLE
TOWNSHIP OF DUNKLIN

Being all of a 1.536 acre tract of land as shown on a plat by this firm dated November 10, 1978 for David Beal

Surveyed November 24, 1978 at the request of David and Ida Mae Beal

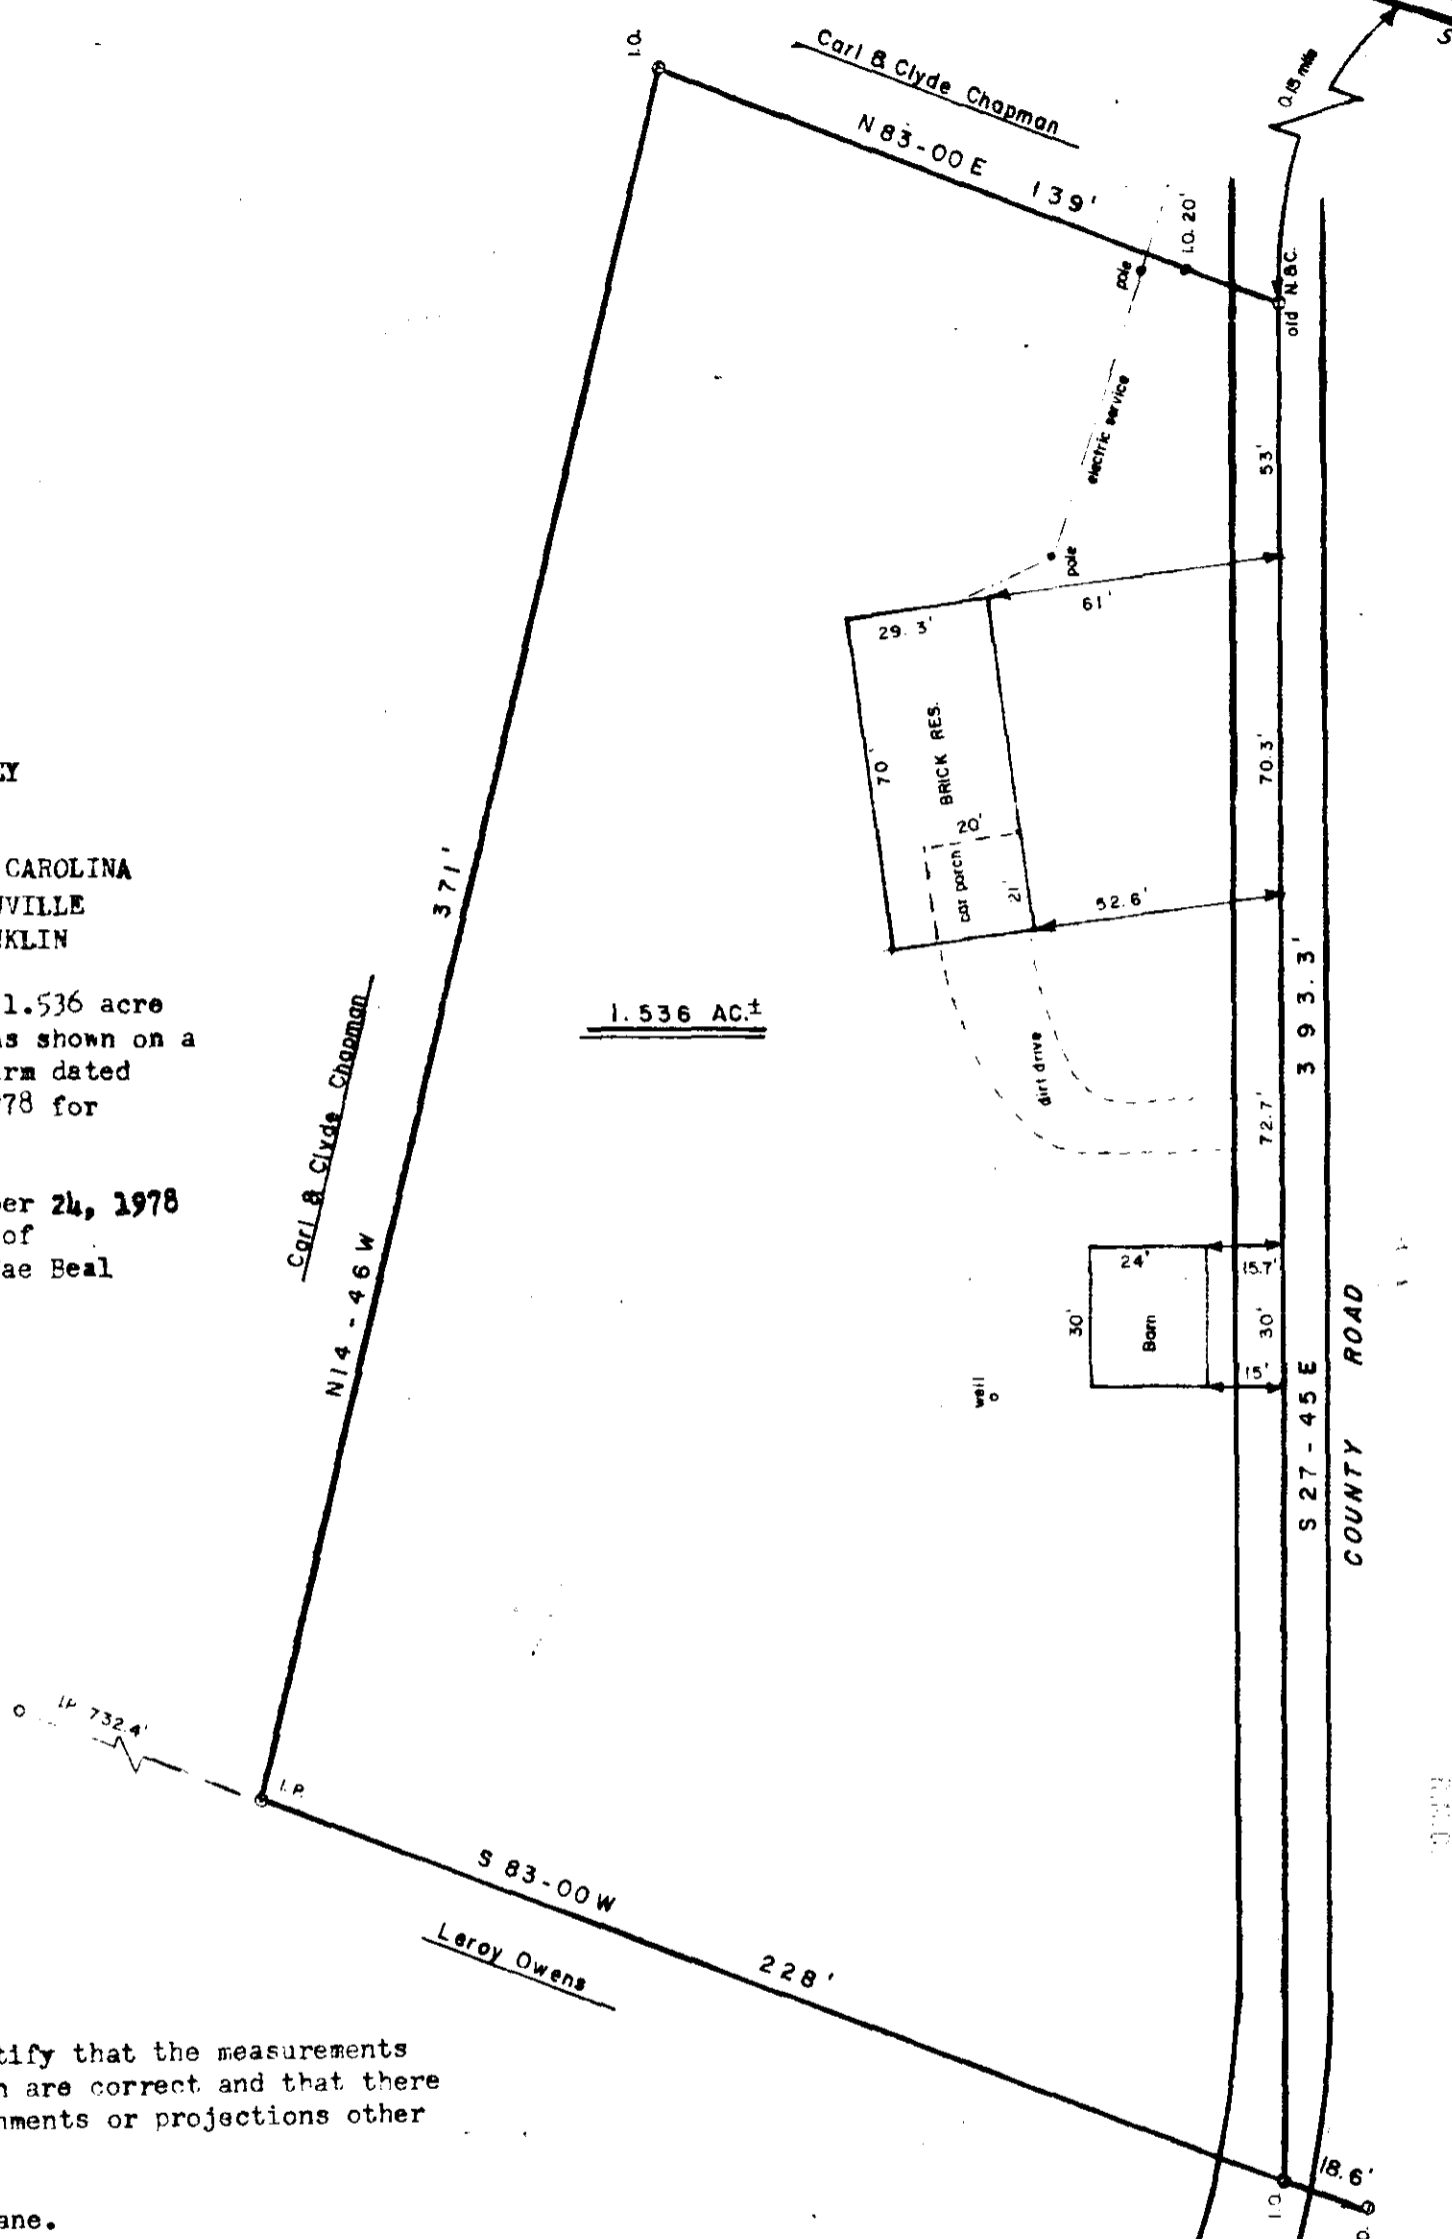

This is to certify that the measurements as shown hereon are correct and that there are no encroachments or projections other than shown.

Above Flood Plane.



R. D. Garrison

CCT 1 N 24 78 1217



ANDERSON SURVEYING ASSOCIATES, INC.
P. O. BOX 704 PHONE 252-1113
700 E. MAIN STREET
ANDERSON, SOUTH CAROLINA 29501

✓ 64-51

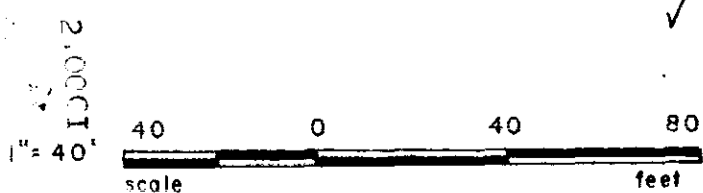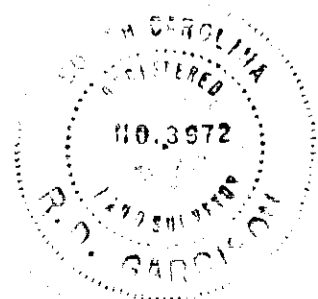

I.O.-Iron pin, old
I.N.-Iron pin, new
I.P.-Iron pin

16080

GREENVILLE CO., S.C.
NOV 21 10 46 AM '78
DAVID & IDA MAE BEAL