



FOX RIDGE AT  
PEBBLE CREEK  
PHASE I

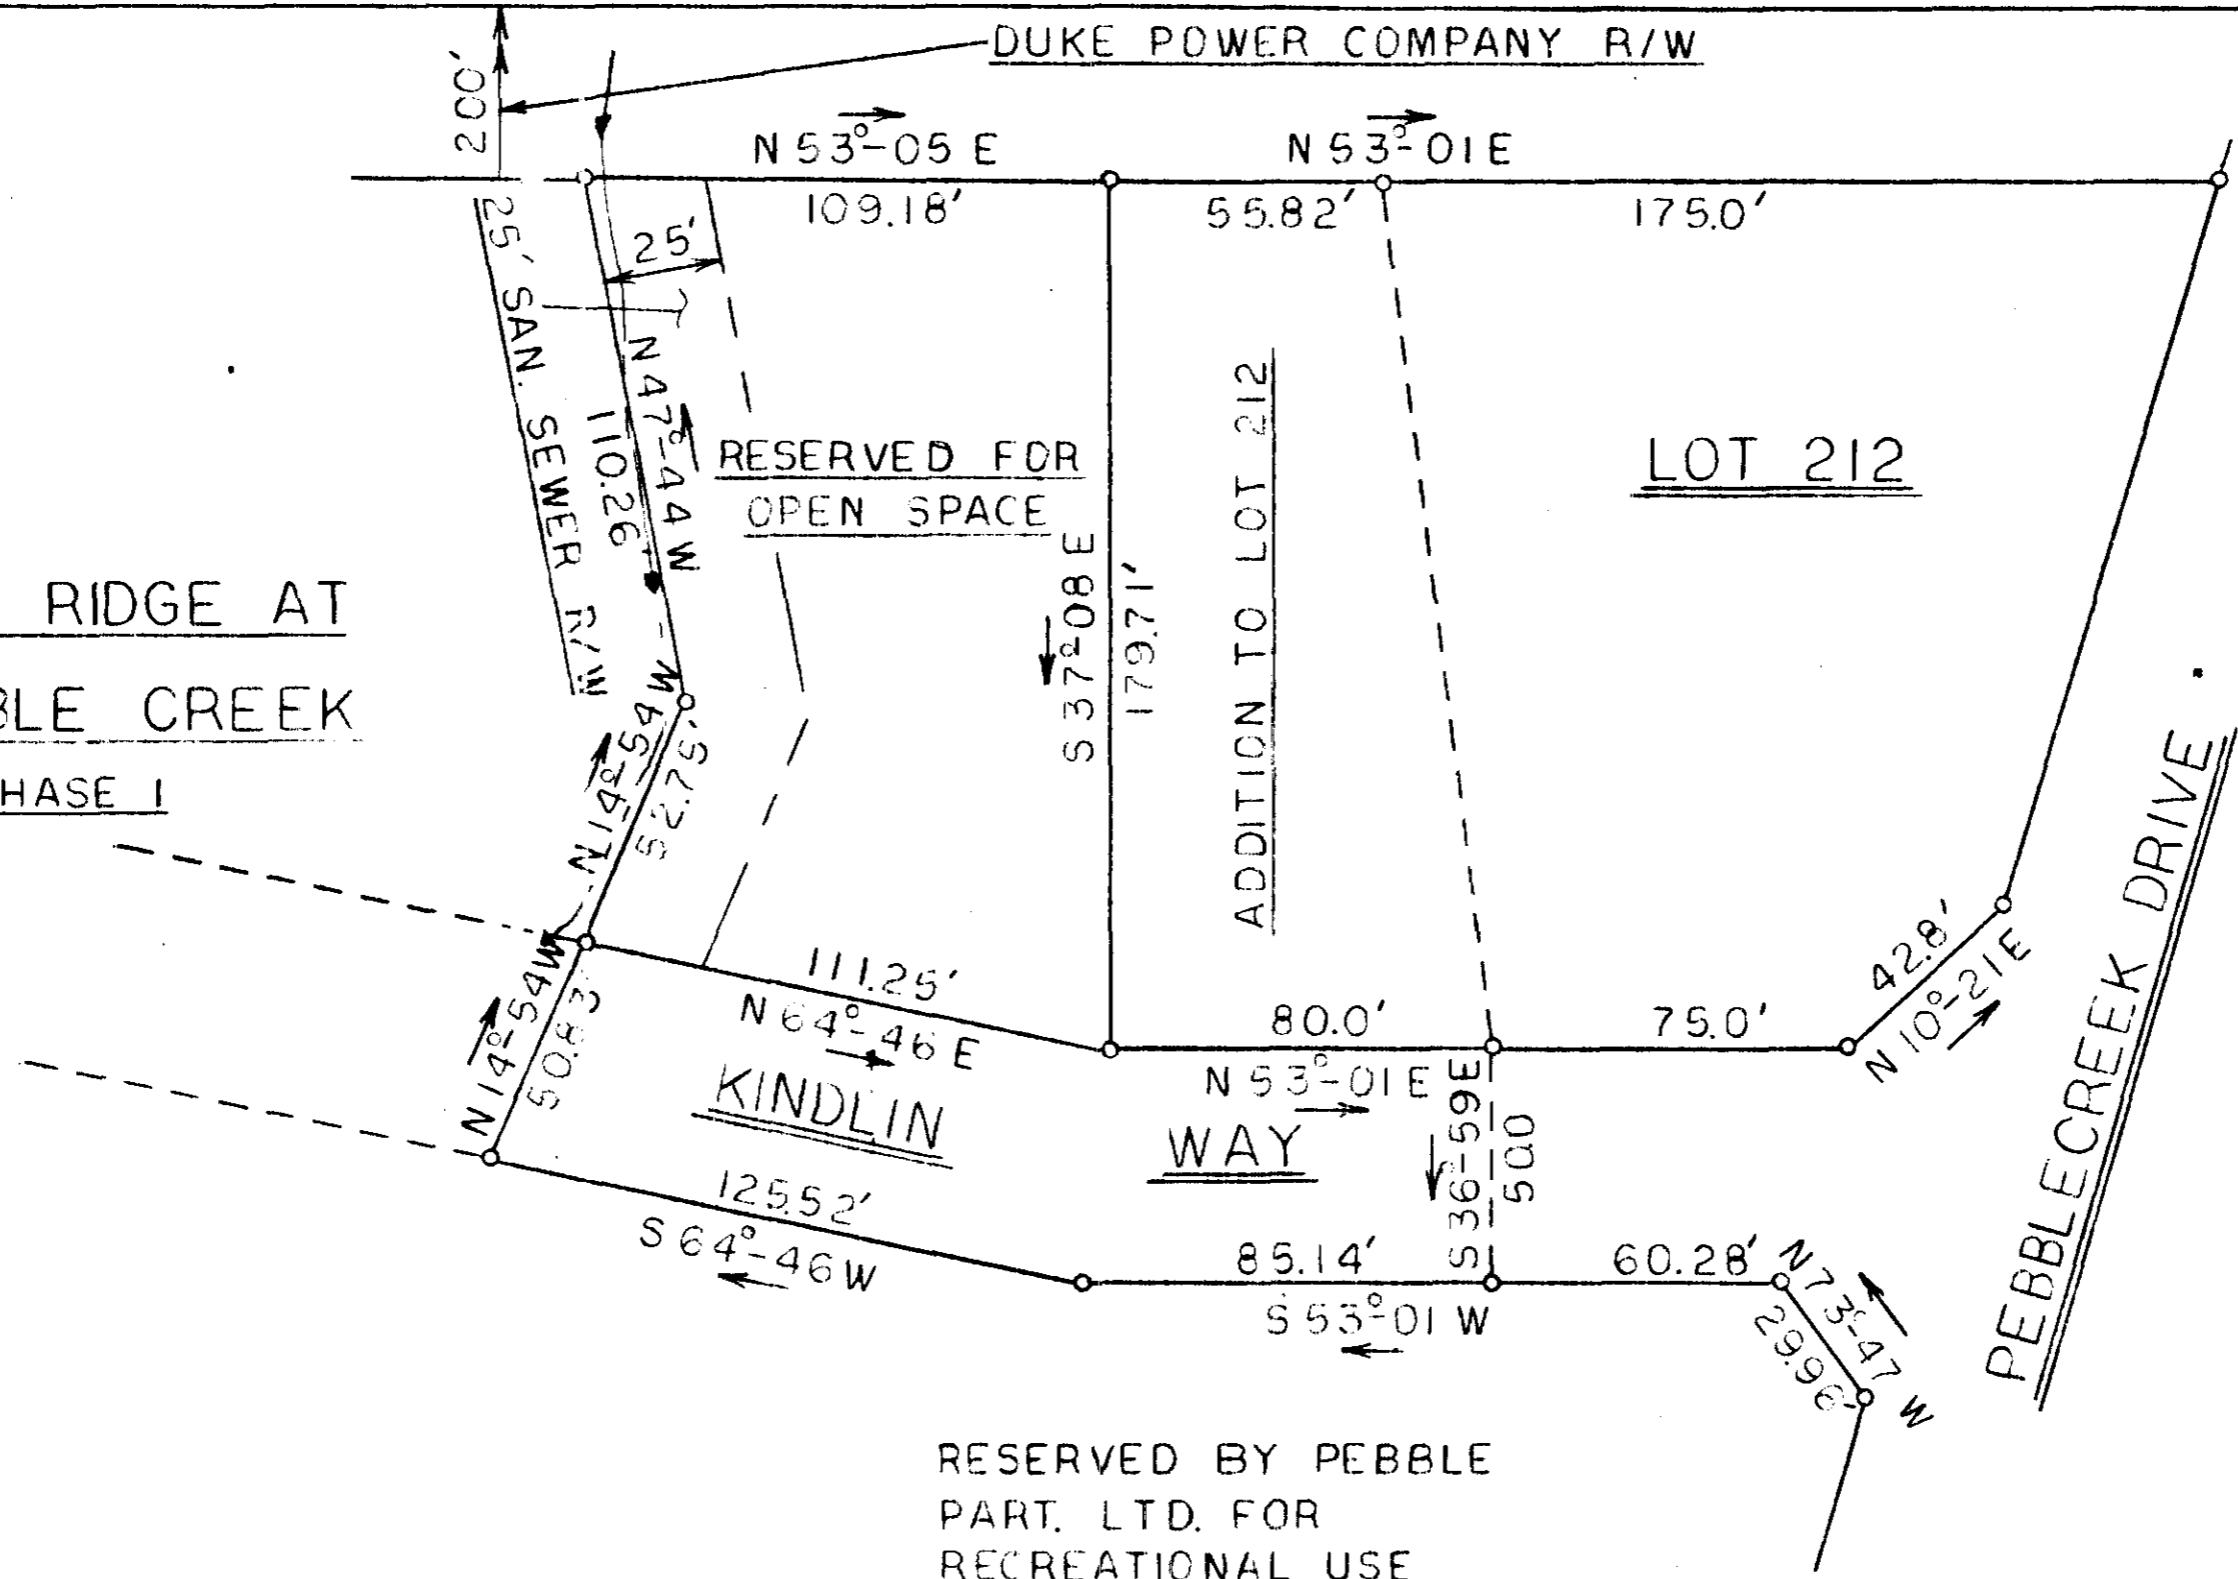


RESERVED BY PEBBLE  
PART. LTD. FOR  
RECREATIONAL USE

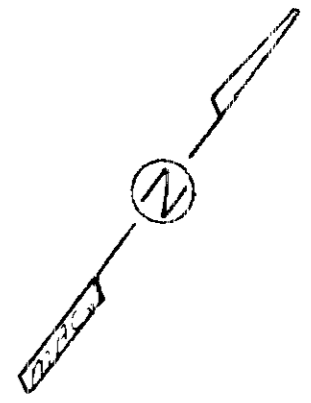

FILED  
 GREENVILLE CO. S.C.  
 NOV 20 12 24 PM '78  
 JAMES R. FREELAND  
 REGISTERED LAND SURVEYOR  
 R.L.C.

16438  
6-U-54

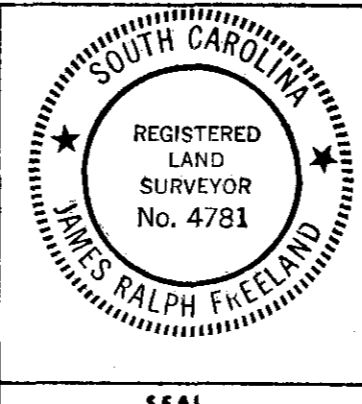

**STATE OF SOUTH CAROLINA**  
**GREENVILLE COUNTY**

SURVEY FOR  
UNITED DEVELOPMENT  
SERVICES, INC.

FREELAND & ASSOCIATES Engineers • Land Surveyors	
GREENVILLE, S. C.	
SURVEY	DG
DRAWN	MC
CHECK	DS
SCALE	1" = 40'
DATE	11-21-78
DWG. NO.	78-2479