



TOTAL ACREAGE: 41.44 AC.

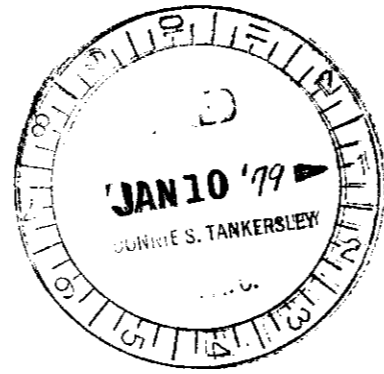

40.34 AC.

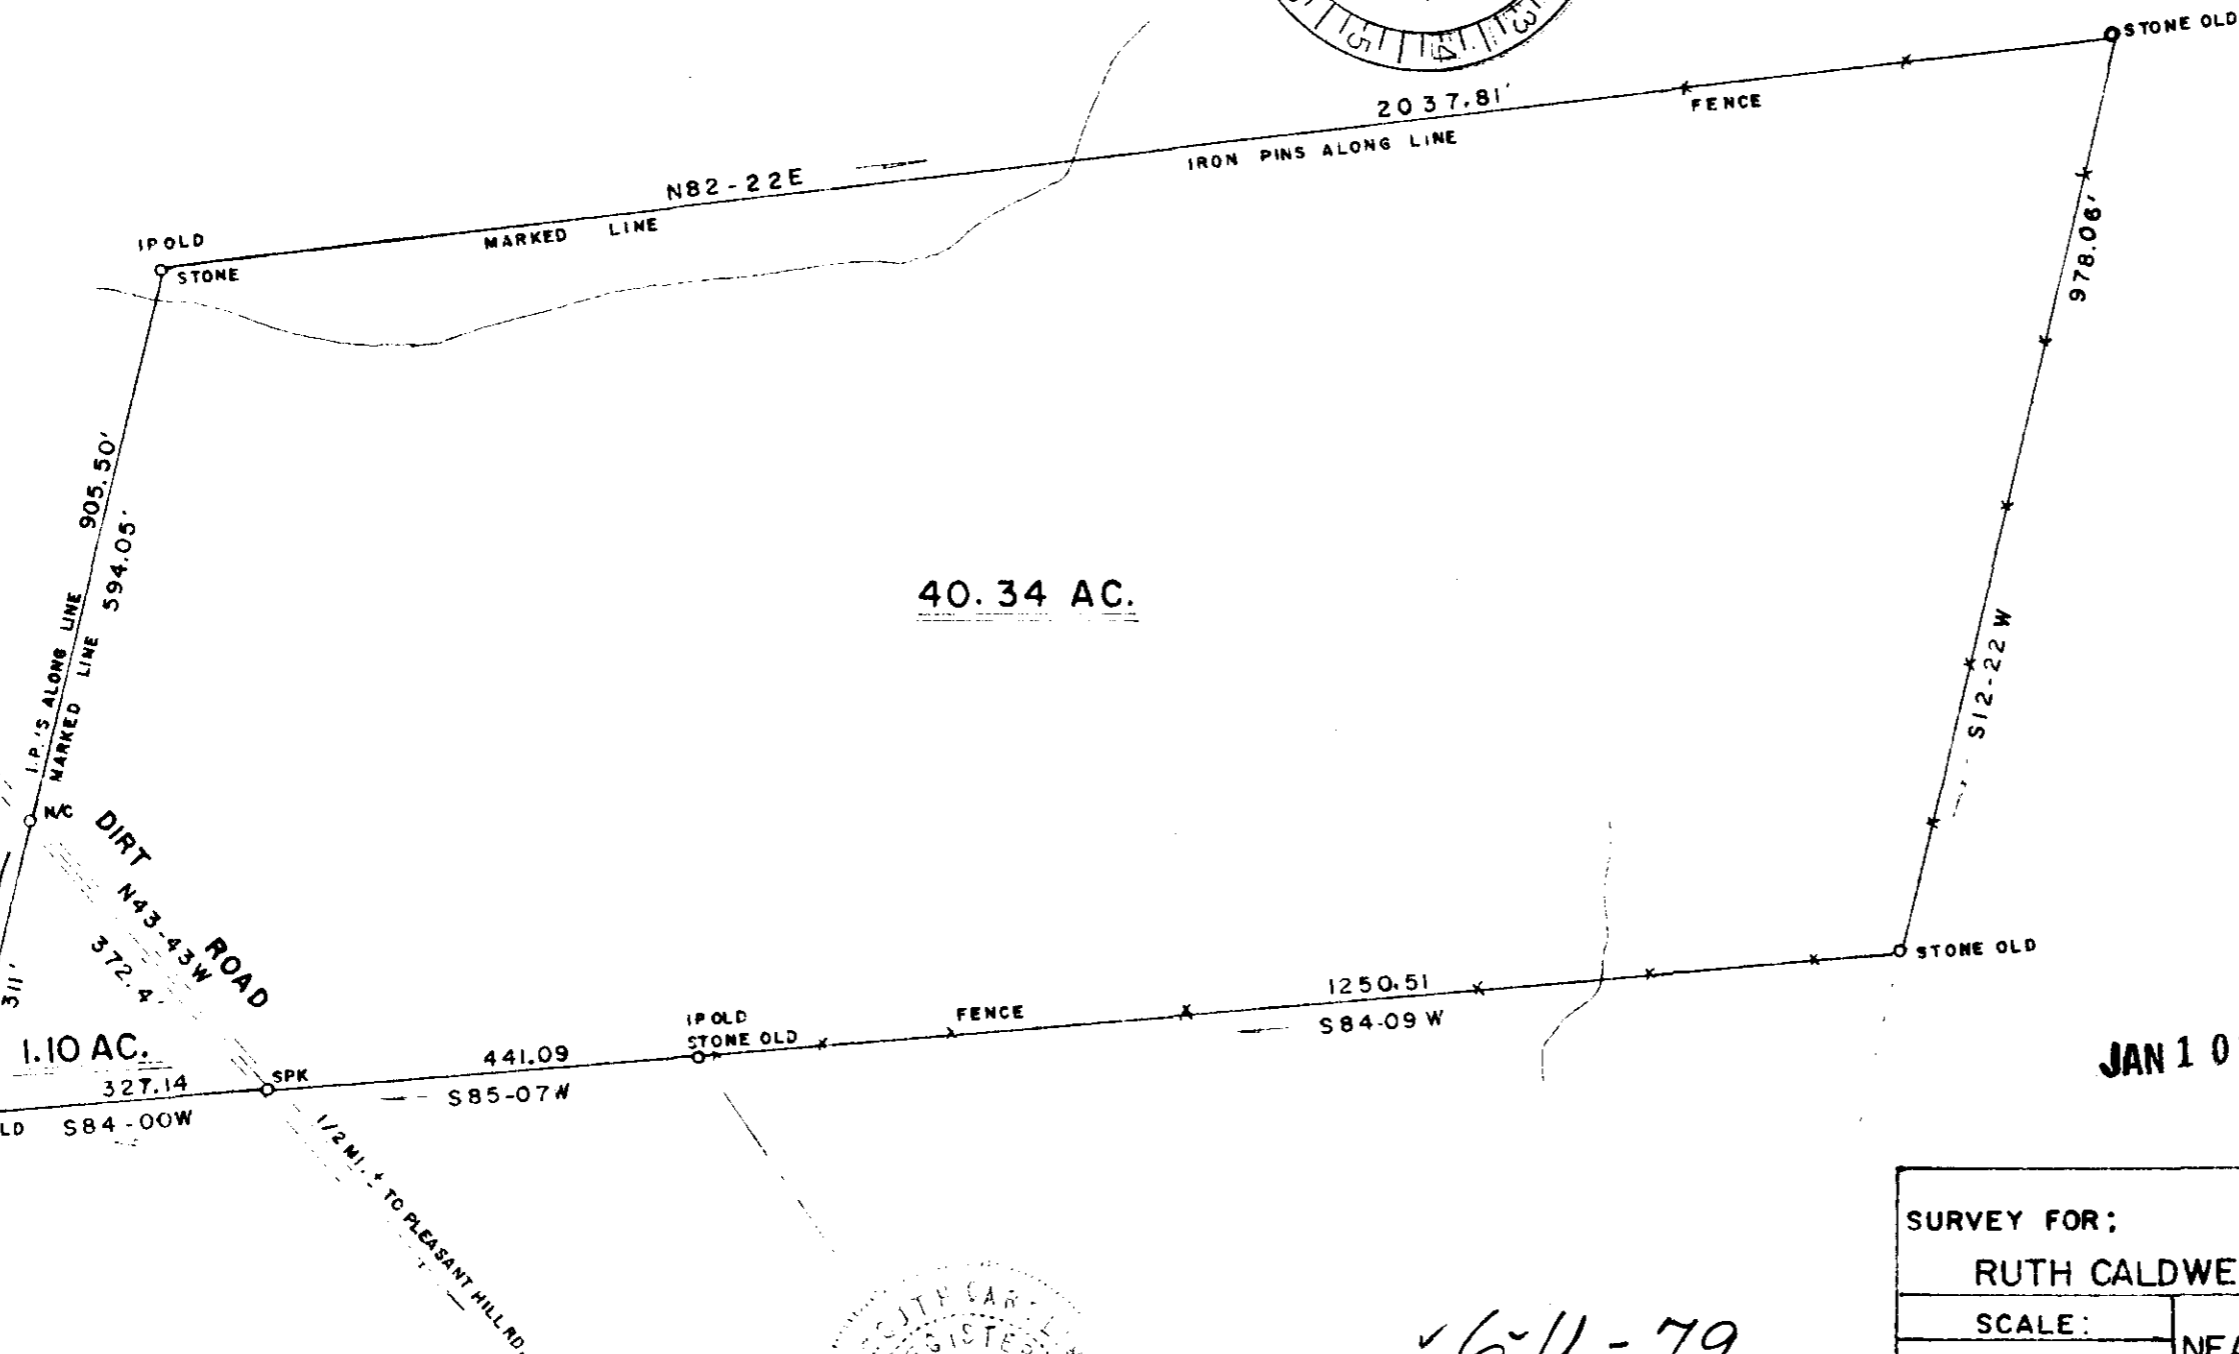

JAN 1 0 1979

20463

MICROFILMED

SURVEY FOR;

RUTH CALDWELL LEWIS & SARA RUTH CALDWELL

SCALE:

1" = 200'

DATE:

NEAR GOWENSVILLE

DEC. 13, 1978

GREENVILLE COUNTY, S. C.

JAMES V. GREGORY, R. L. S.  
RT. 3 - CAMPOBELLO, S. C.

CCTD 1 JAN 10 79 1459

2.0000

PLAT: JOHN CALDWELL BY J. Q. BRUCE 1-9-1947

*James V. Gregory*  
REGISTERED LAND SURVEYOR  
NO. 6329  
VERNON, S.C.



64-79