



UNRECORDED

FILED  
GREENVILLE, OO. S. C.  
JAN 16 3 38 PM '79  
DONNIE S. TANKERSLEY  
R.M.C.

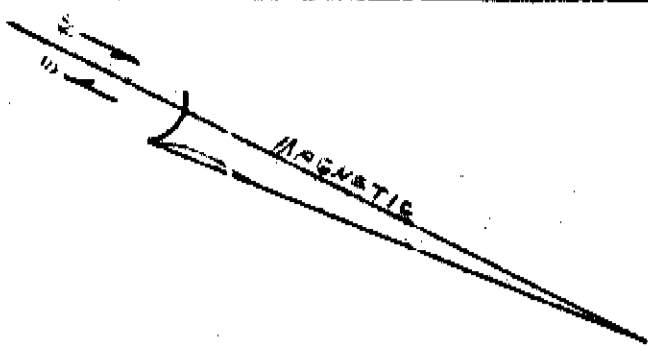

BRENTWOOD Sec IV

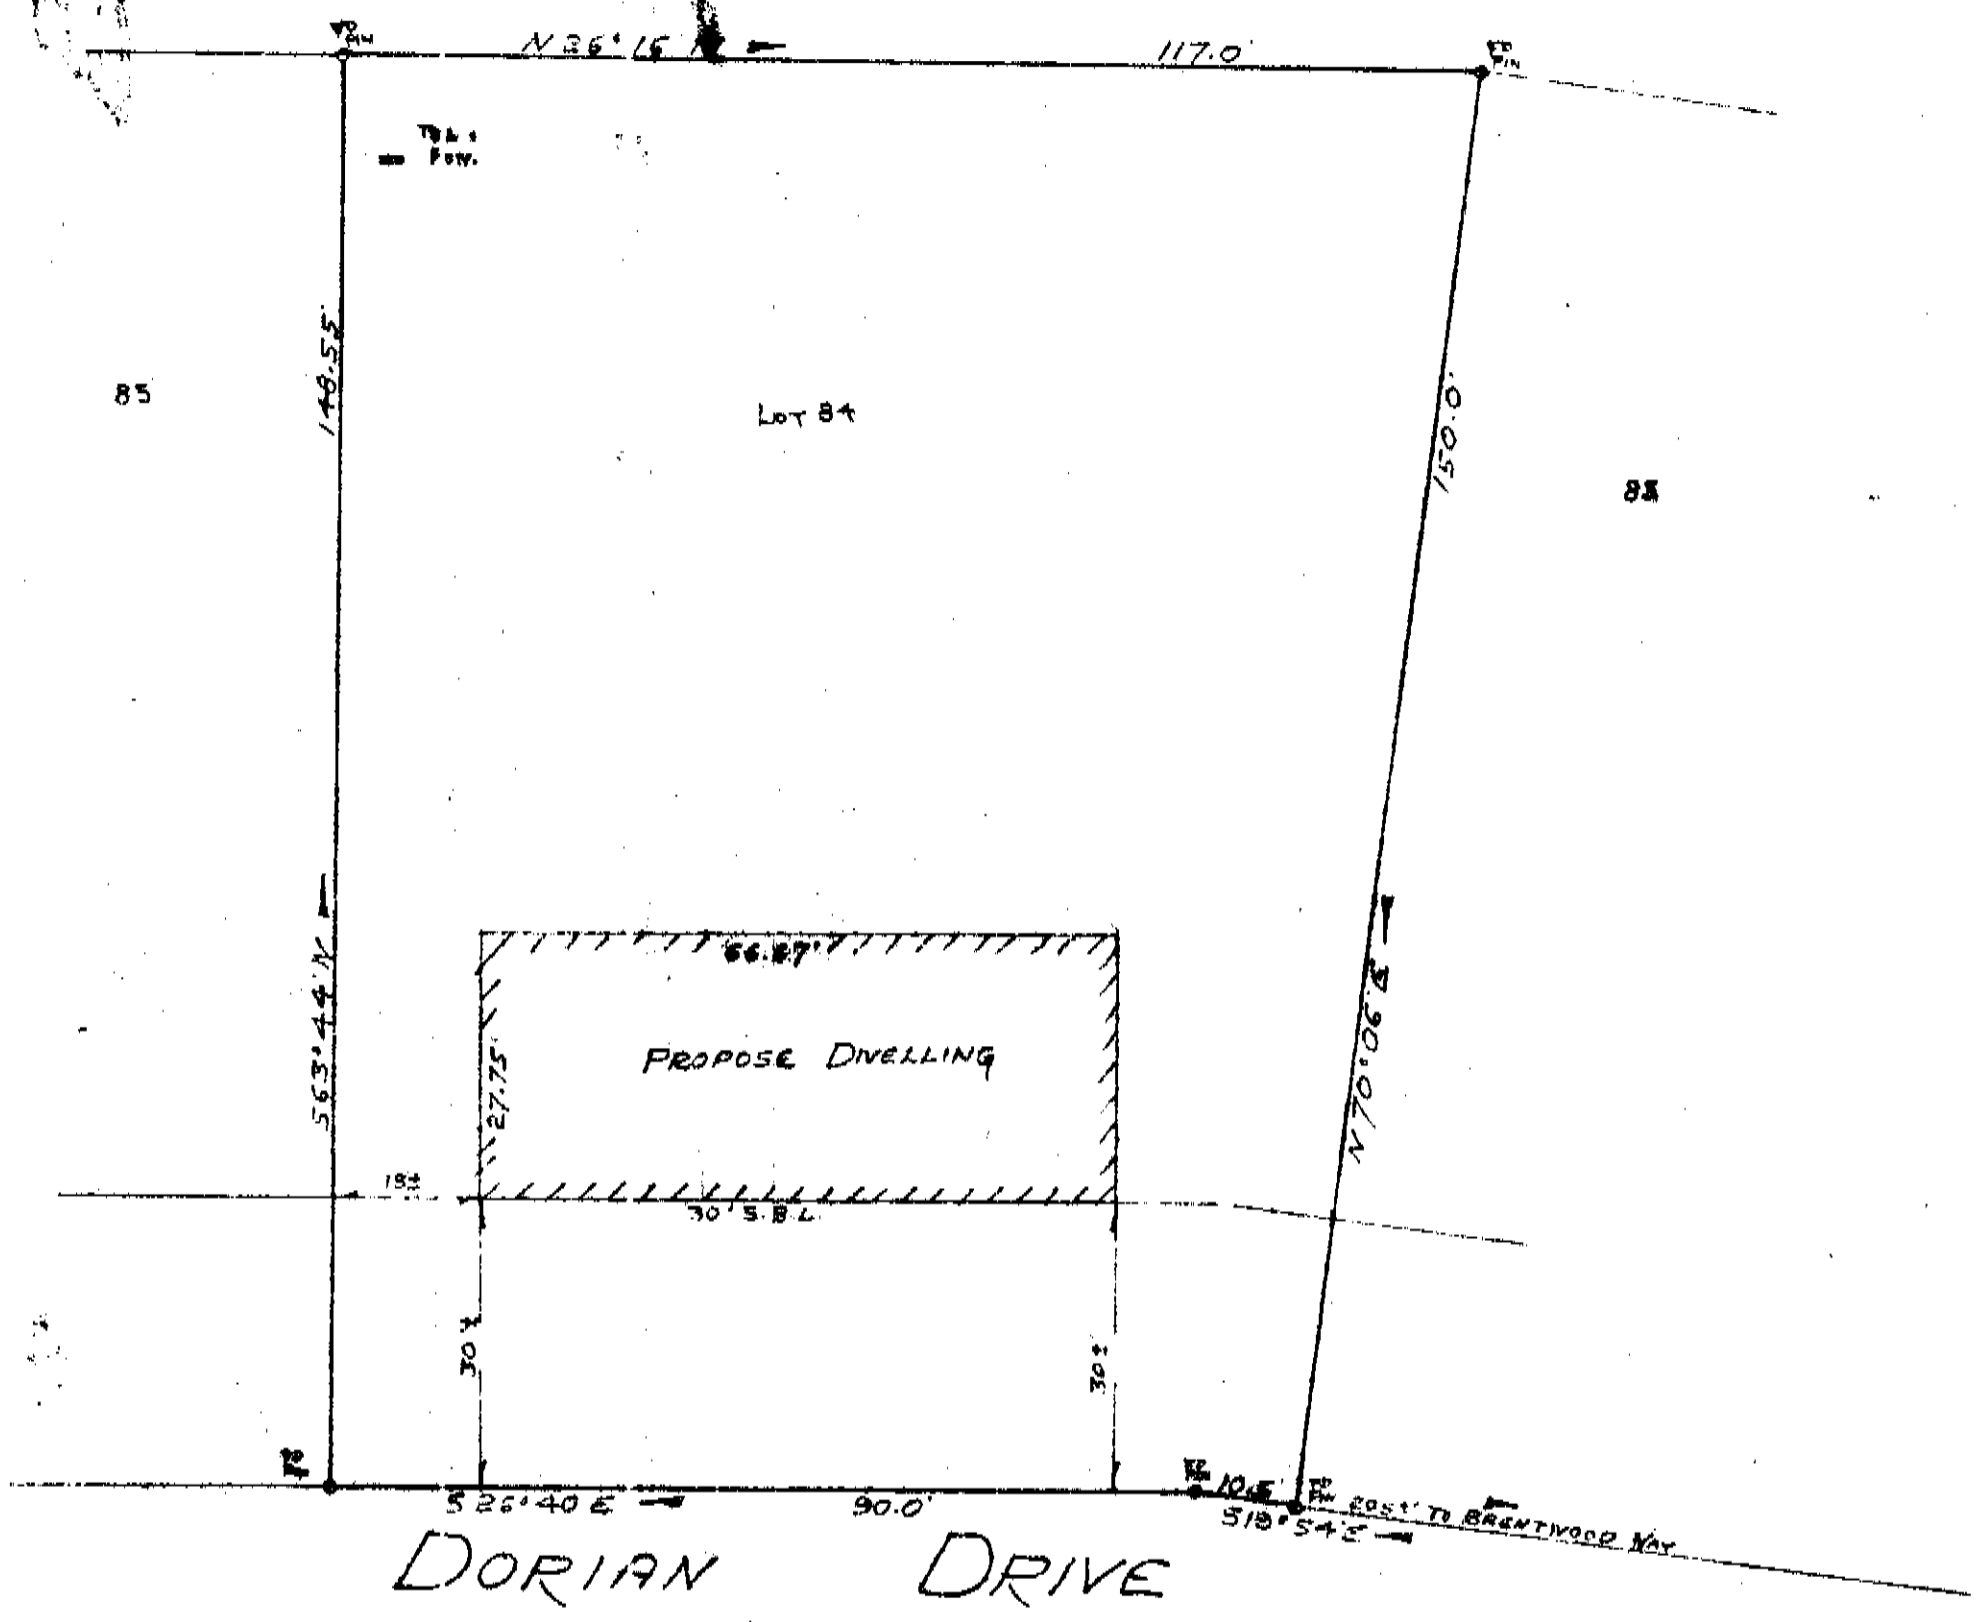

DORIAN DRIVE

SURVEY OF LOT 84  
BRENTWOOD SECTION III  
AND  
PROPOSED HOUSE LOCATION  
NEAR SIMPSONVILLE, SOUTH CAROLINA  
SCALE 1" = 20' Dec. 4, 1978


GCTD --- 1 JAN 16 79 446

2:00CI

JAN 16 1979

21077

✓ 6 U - 83

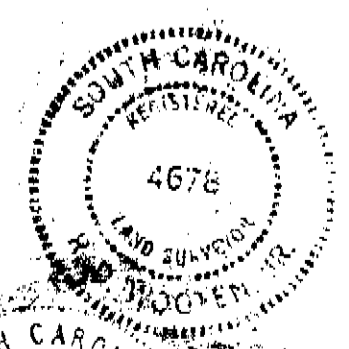

SOUTH CAROLINA  
REGISTERED  
LAND SURVEYOR  
DONNIE S. TANKERSLEY  
BY  
GENUINE LAND SURVEYING CO.  
L. WOOTEN JR.  
SER. L.S. # 4678

50-B

LPD 19 51